

Plotted: October 23, 2023 @ 5:29 PM By: Curt Deltmann - Tab: Overall_Site_Plan_22x34

COPYRIGHT © 2023 ENGINEERING ENTERPRISES, INC.

Engineering Enterprises, Inc.
 CONSULTING ENGINEERS
 52 Wheeler Road
 Sugar Grove, Illinois 60554
 630.466.6700 / www.eeiweb.com

ELK GROVE VILLAGE
 901 WELLINGTON DRIVE
 ELK GROVE VILLAGE, IL 60007-3456

0 1
 Bar = 1" When
 printed FULL size.
 Adjust stated
 scales to print size.

NO.	DATE	REVISIONS

**BIKE - PEDESTRIAN BRIDGE
 OVER ARLINGTON HEIGHTS ROAD**

SITE PLAN

DATE:	JULY 2023
PROJECT NO.:	EGV2301
FILE:	EGV2301-SITE
SHEET	1 OF 1

P:\H:\2305\PROJ\EGV2301\ELK GROVE VILLAGE 2023\EGV2301\DWG_FINAL_ENG\EGV2301-SITE




PERSPECTIVE FROM NORTH



PERSPECTIVE FROM SOUTH



PERSPECTIVE FROM WEST

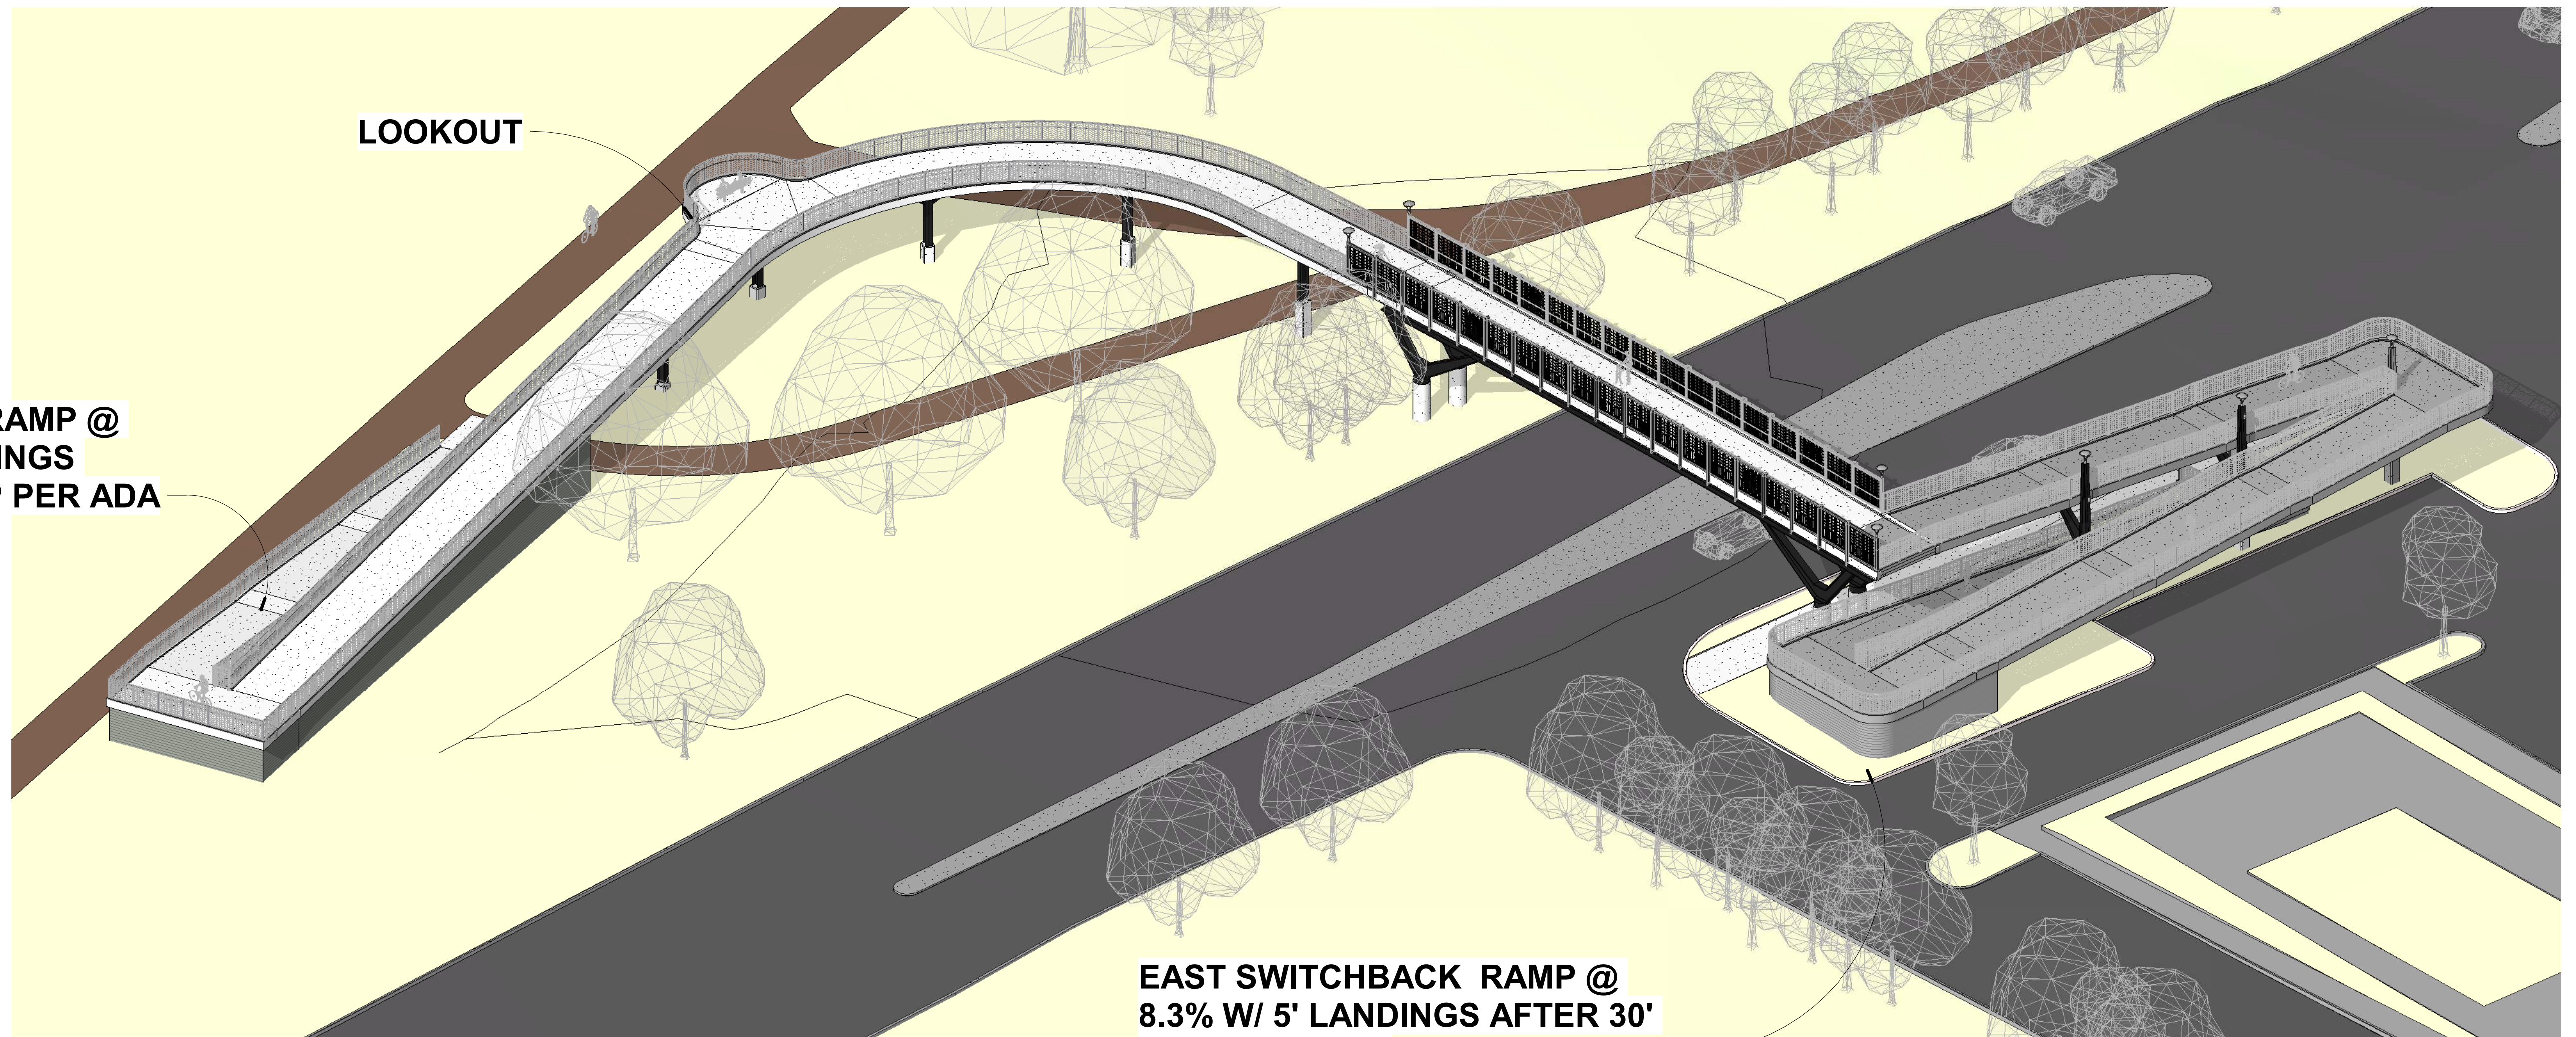

**WEST LOWER RAMP @
8.3% W/ 5' LANDINGS
AFTER 30' RAMP PER ADA**

LOOKOUT


**EAST SWITCHBACK RAMP @
8.3% W/ 5' LANDINGS AFTER 30'
RAMP PER ADA**

② 3D VIEW LOOKING NW

Z:\2023\2023 Projects\2023-03 Elk Grove Village Ped Bridge\B-DWG\SA-REV\T DRAWINGS\2023-03 EGV Ped & Bike Bridge - ELK 5TH PANEL.rvt 10/20/2023 2:54:06 PM

CONCEPTUAL DESIGN 10/20/23



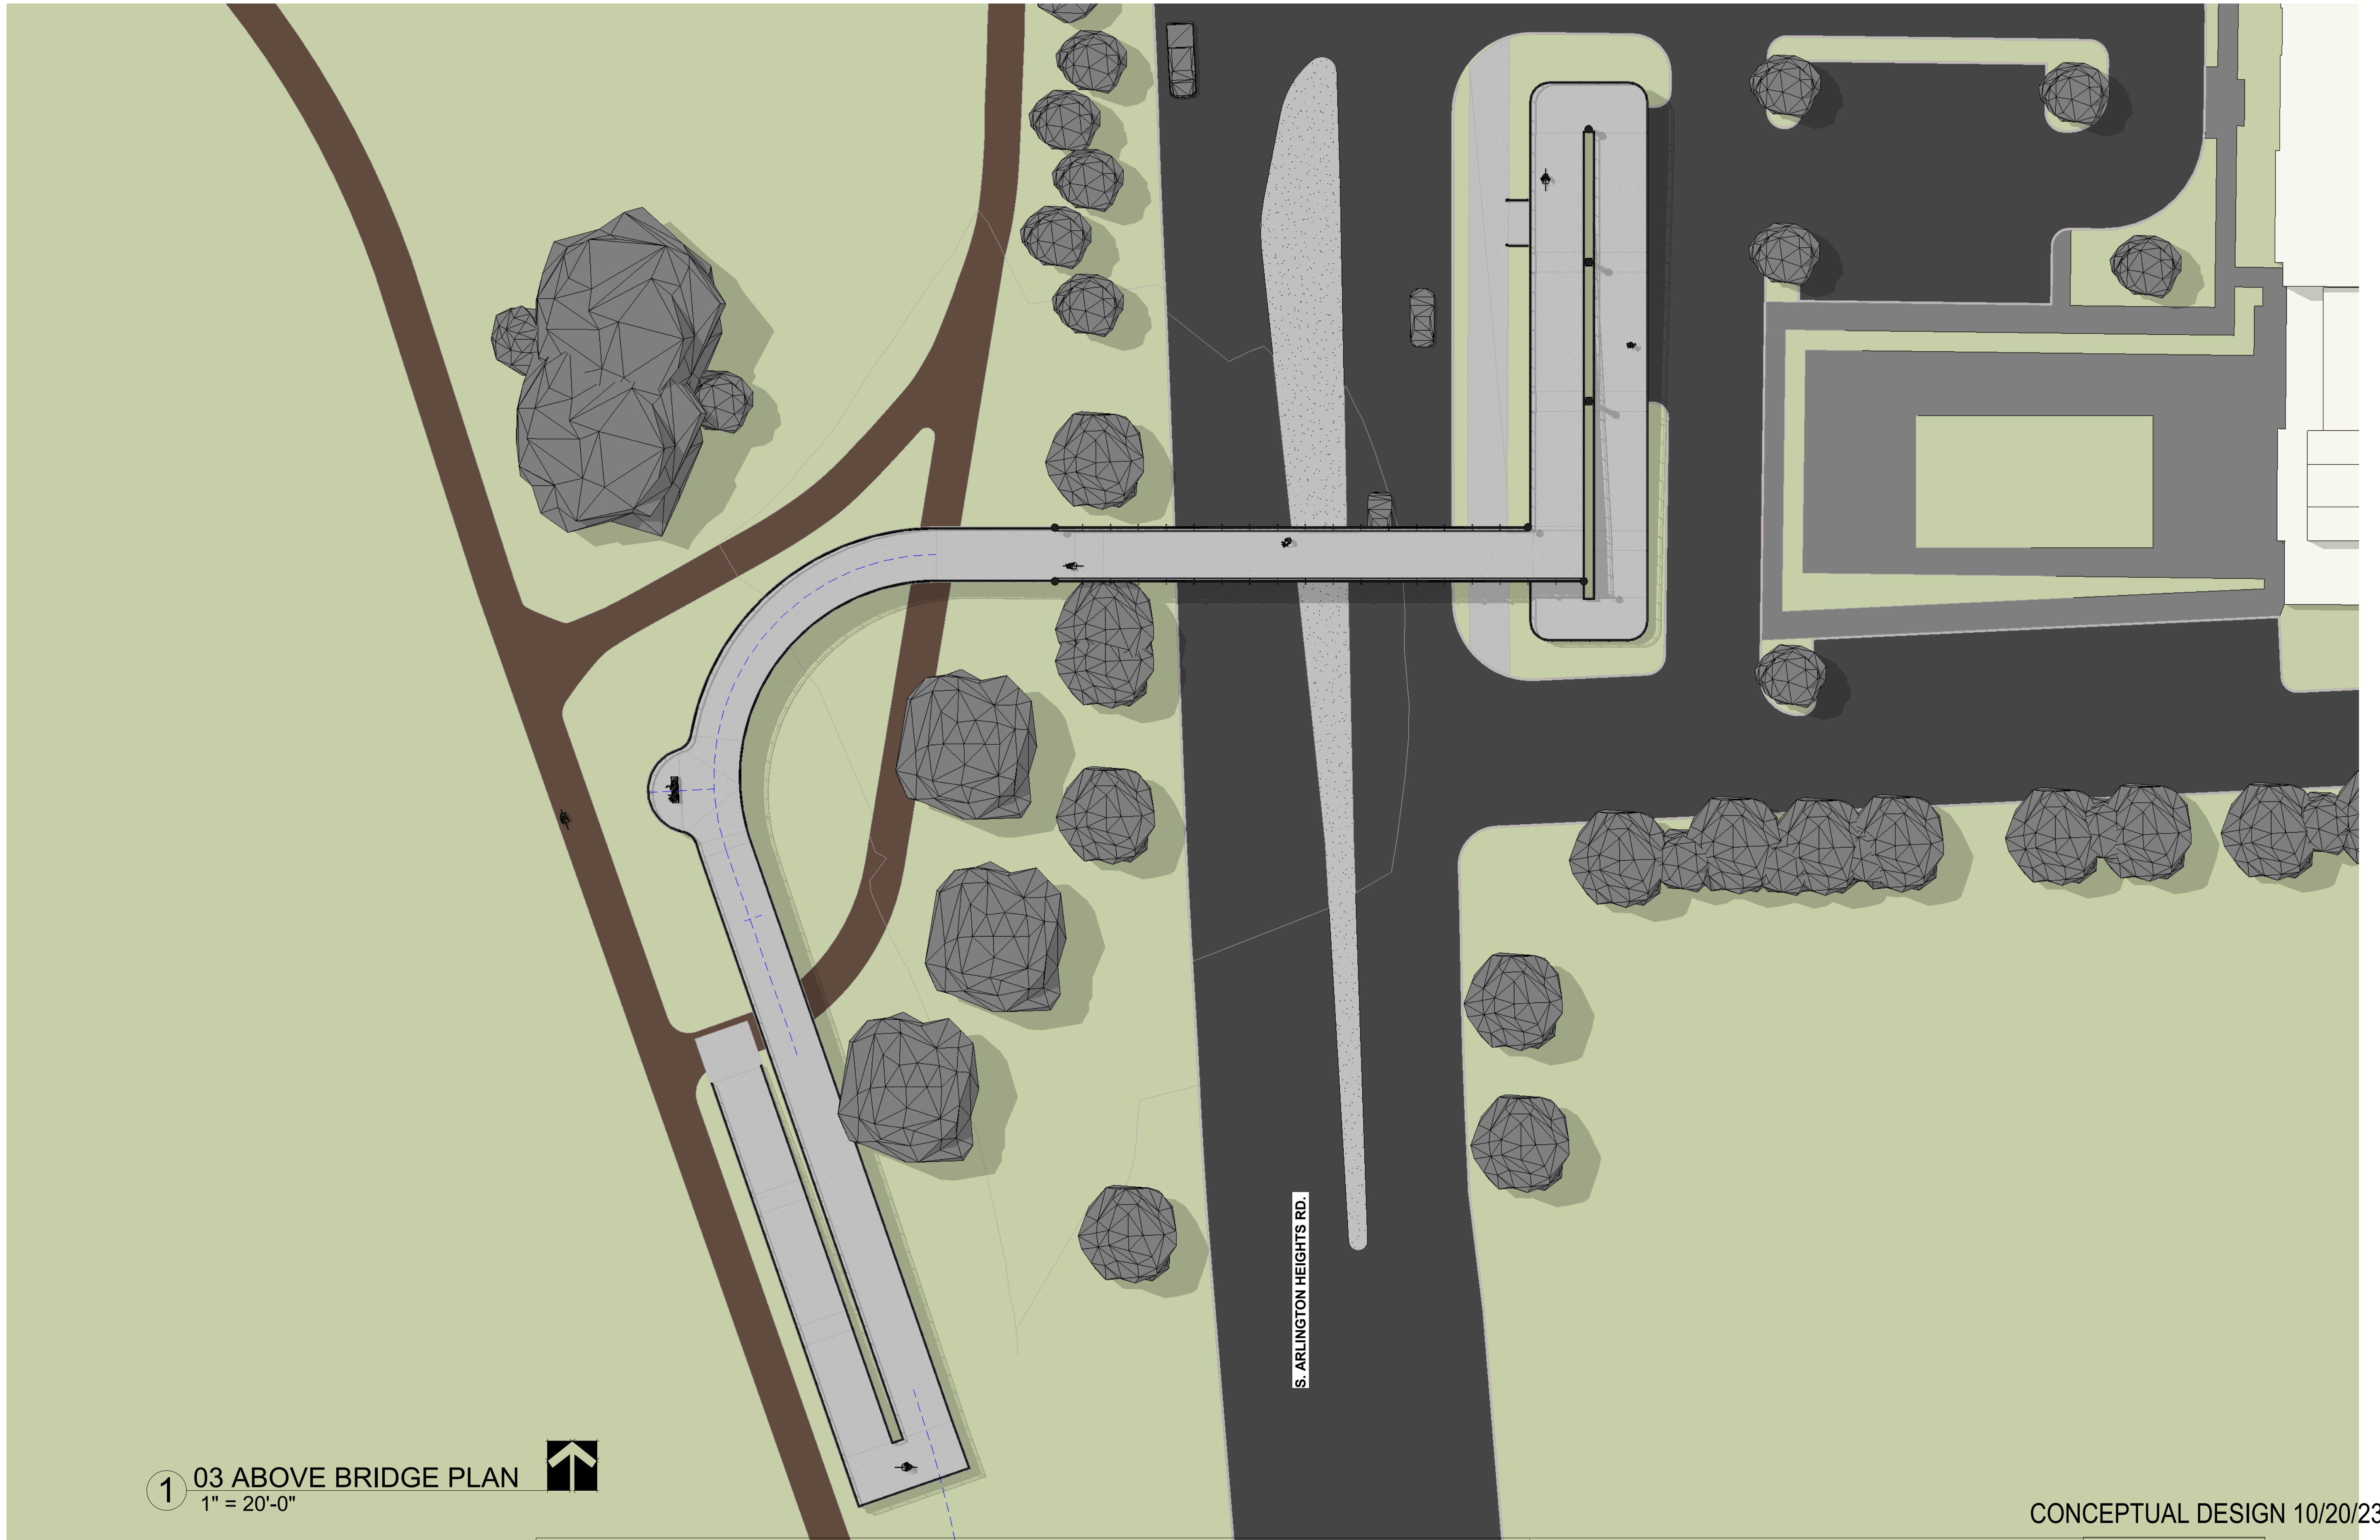

1 03 ABOVE BRIDGE PLAN
1" = 20'-0"



CONCEPTUAL DESIGN 10/20/23

ALLEN PEPA ARCHITECTS  **benesch**   Engineering Enterprises, Inc.



ELK GROVE VILLAGE BIKE AND PED BRIDGE
ELK GROVE VILLAGE
CROSS OVER ARLINGTON HEIGHTS ROAD S. OF RT. 72
Contact Info: JEFFREY FREEMAN, EEI

10/20/2023 2:54:11 PM
PROJECT NO. 2023-03
SHEET 2
PLAN VIEW

BT2A-2