

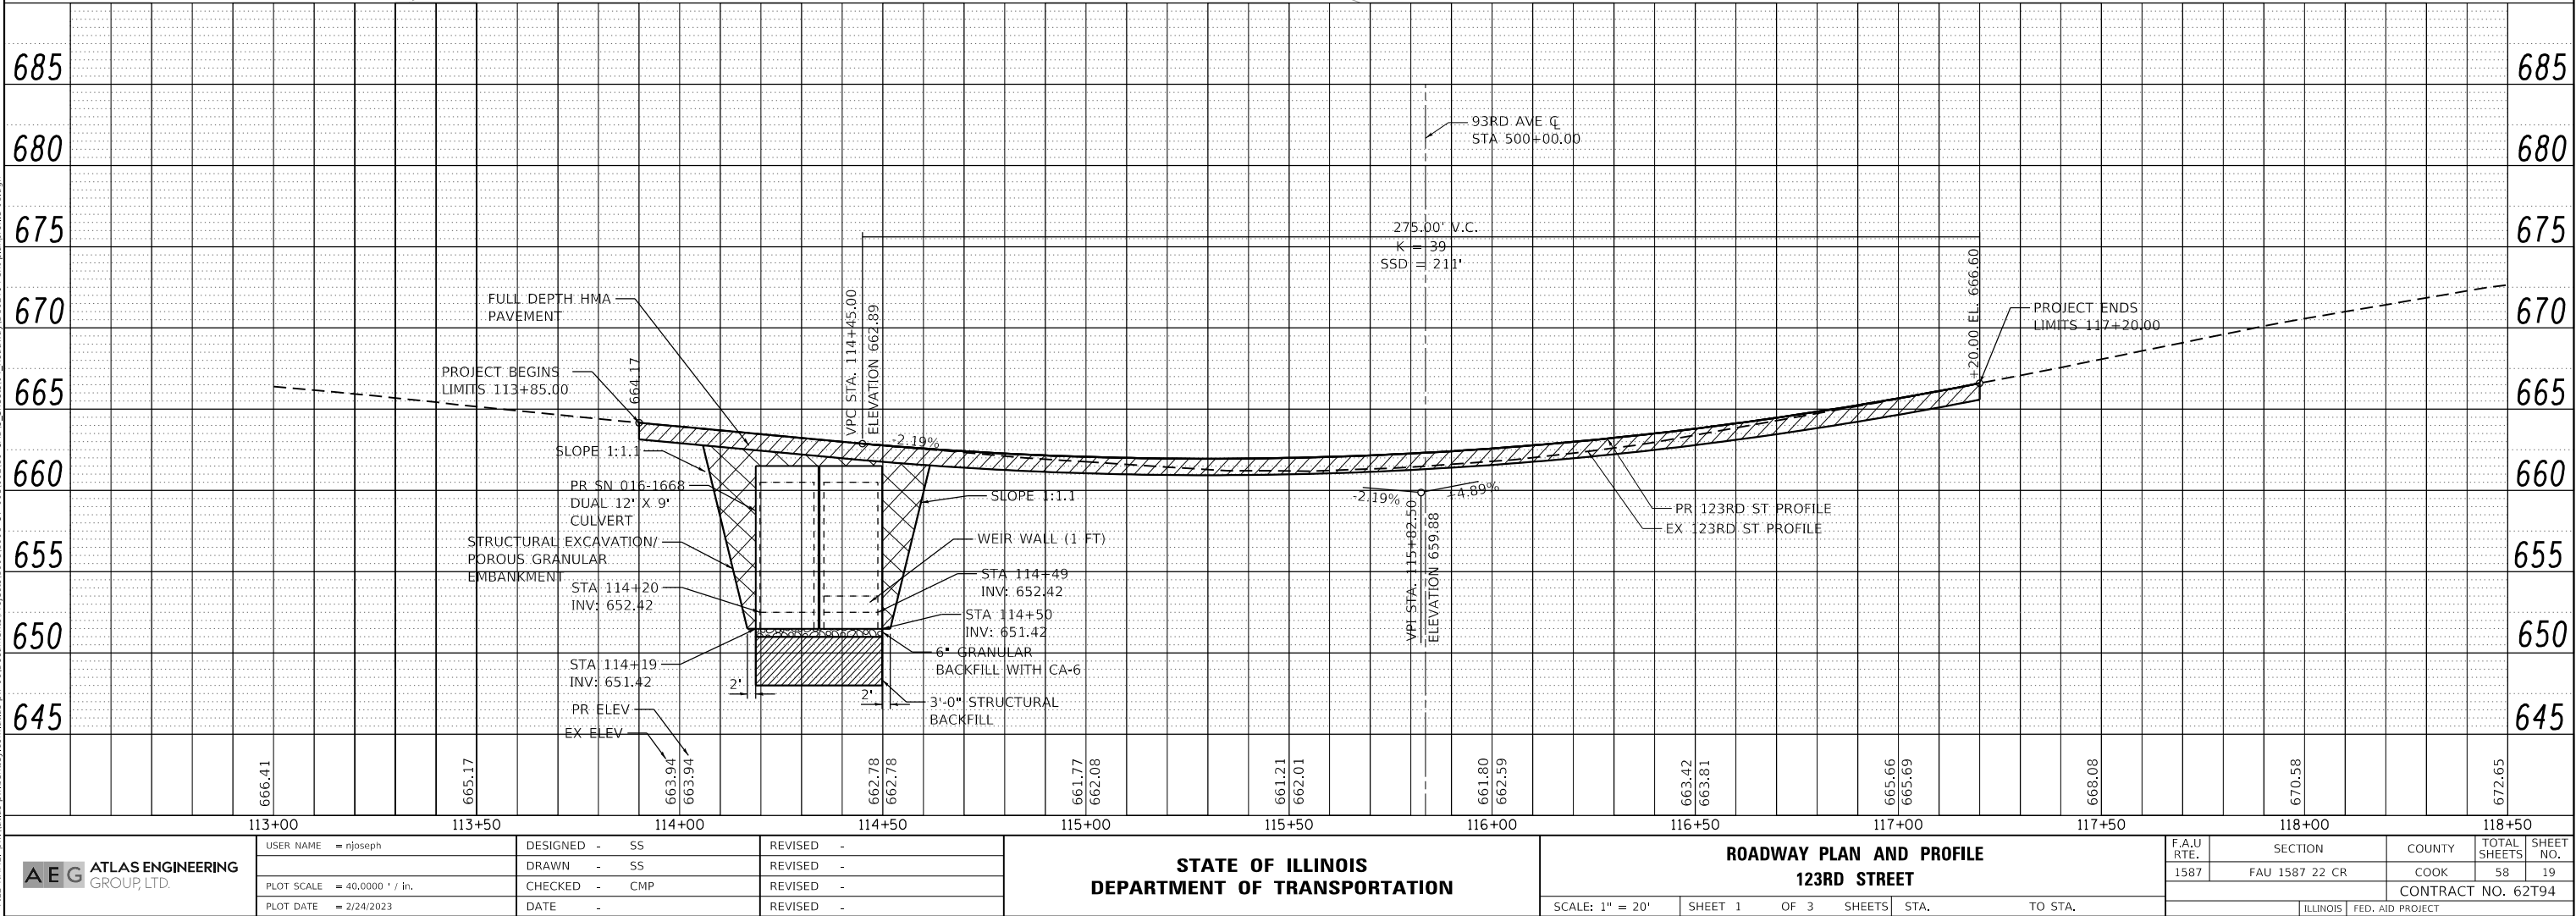
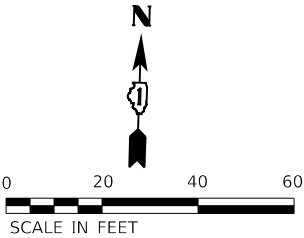
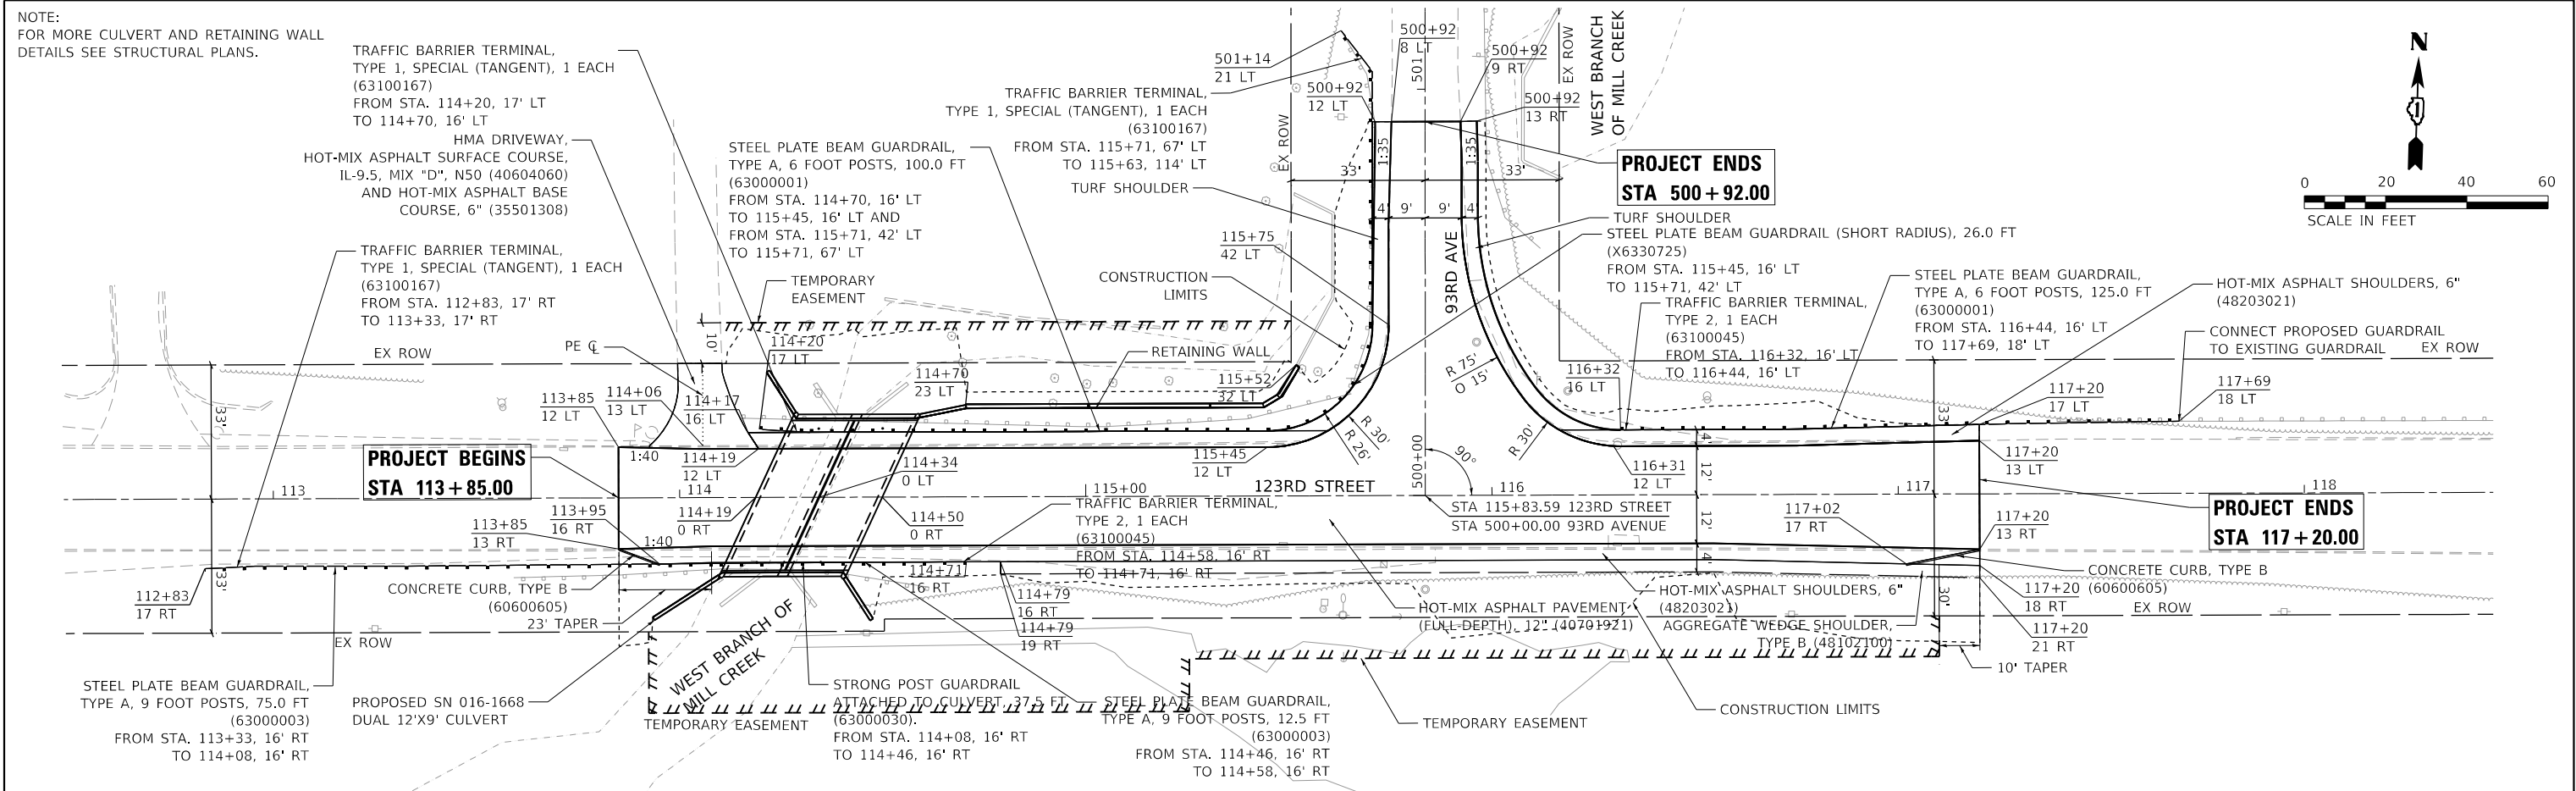


PLAN	SURVEYED	BY	DATE
NO.	PLOTTED		
	ALIGNMENT CHECKED		
	STRUCTURE NOTATIONS CHNG		
	CADD FILE NAME		

PROFILE	SURVEYED	BY	DATE
NO.	PLOTTED		
	GRADES CHECKED		
	STRUCTURE NOTATIONS CHNG		
	CADD FILE NAME		

MODEL: Default
FILE NAME: p:\atlaspw\benlley.com\atlaspw-01\Documents\Projects\100111001 CV 08\00210 CAD3 Sheets\04_Roadway\012794-shr-plr-imp-profile-01.dgn

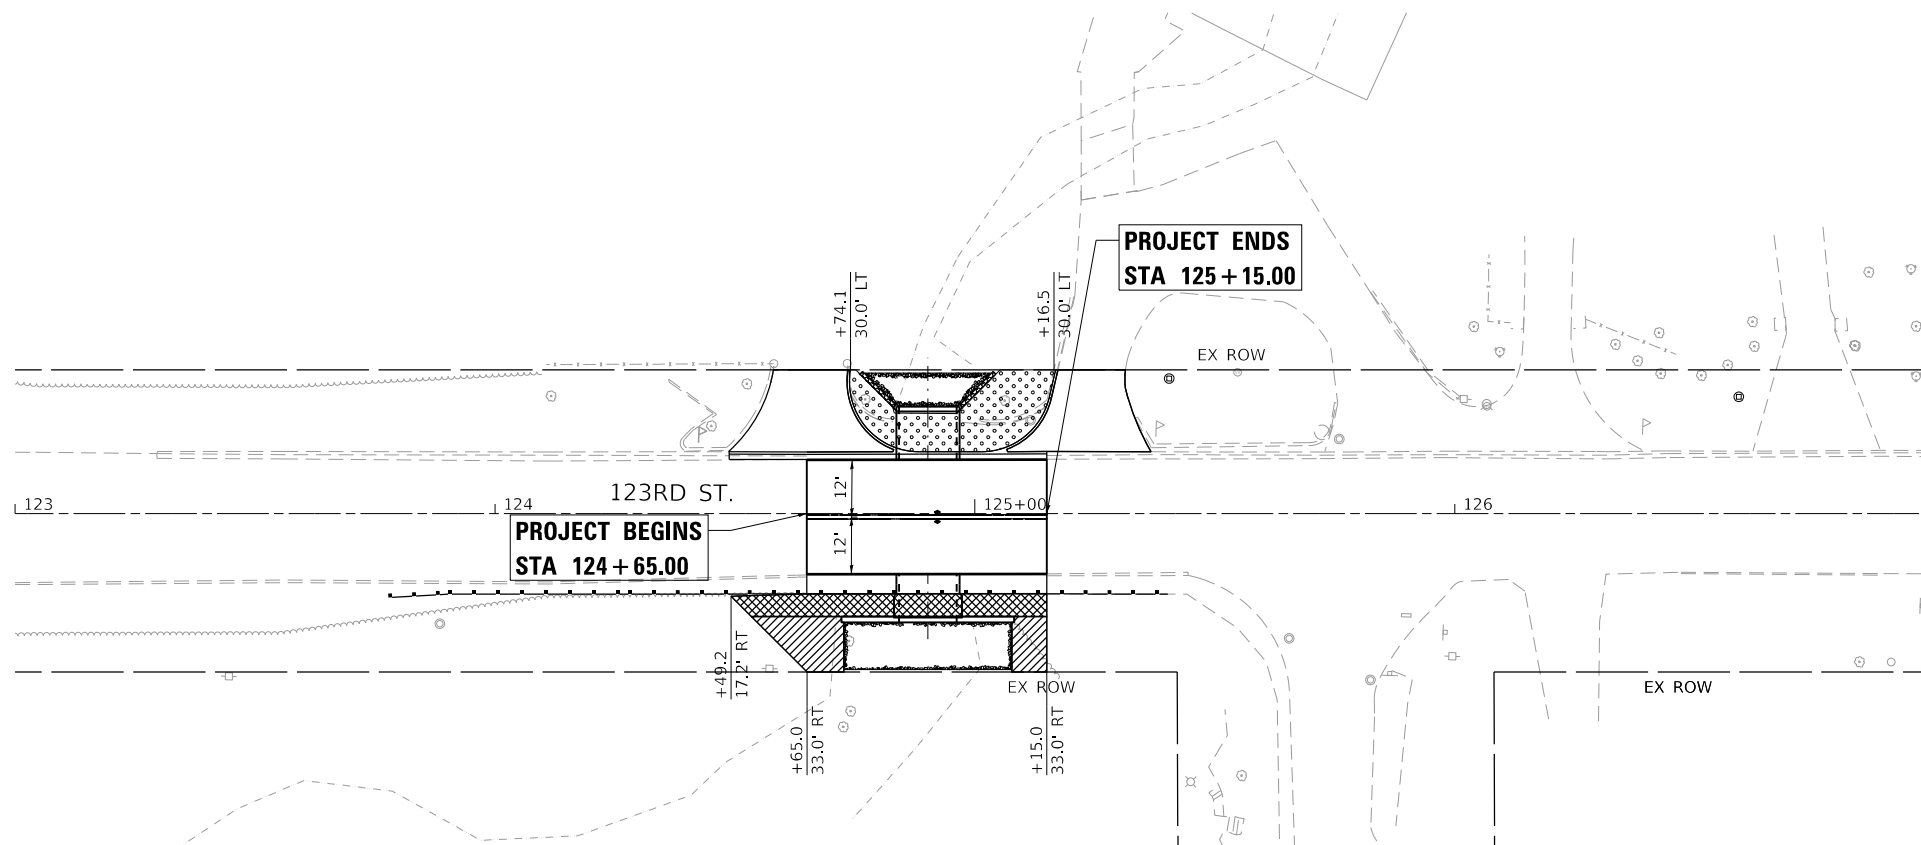

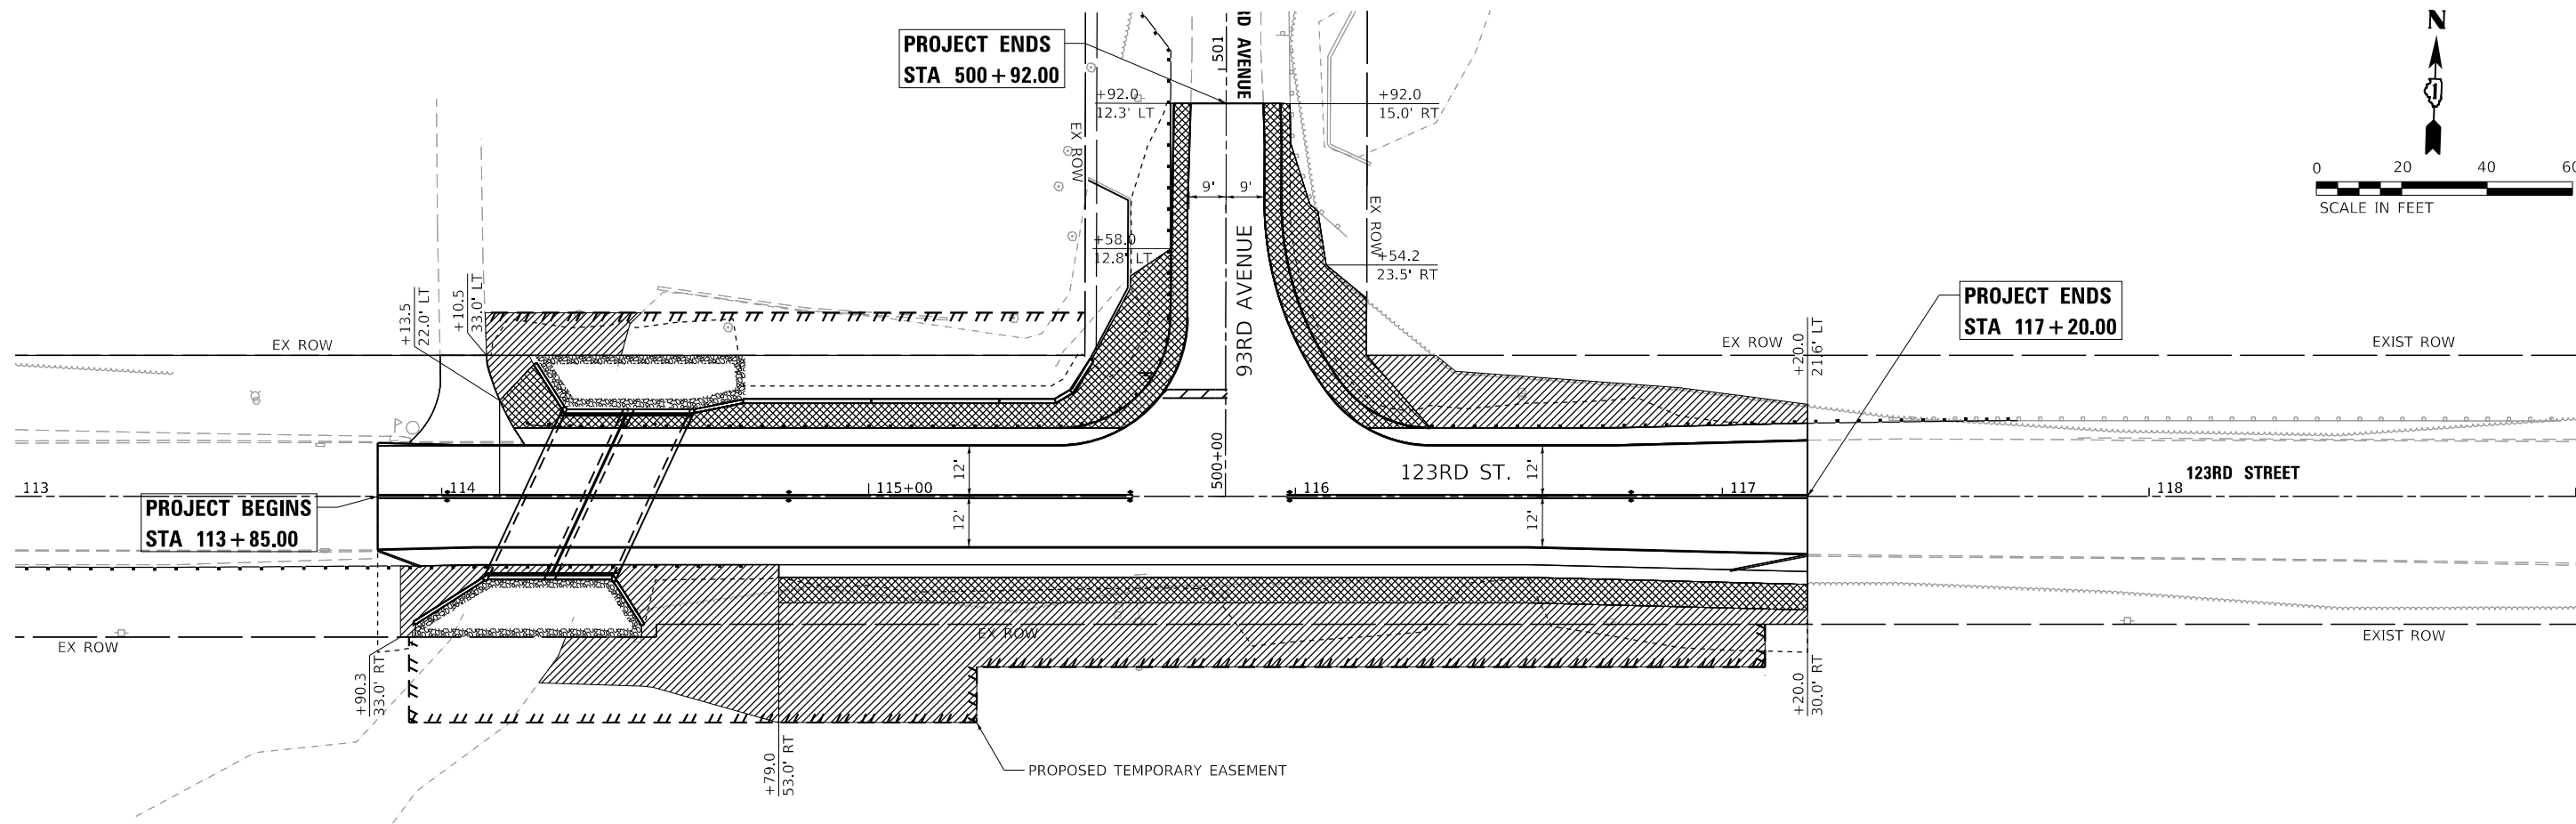


----- LIMIT OF CONSTRUCTION

PIPE NO.	FROM	TO	PIPE TYPE	LENGTH FT	SLOPE %	TRENCH BACKFILL CU YD
P1-1	S1-1 FV	O-1	STORM SEWER (WATER MAIN REQUIREMENTS) 12 INCH	10	3.00%	0.0

NOTES:

1. TOP OF FRAME (RIM) ELEVATIONS SHOWN ON THE PLANS ARE ONLY TO ASSIST THE CONTRACTOR IN DETERMINING THE APPROXIMATE OVERALL HEIGHT OF THE STRUCTURE. FRAMES ON ALL NEW STRUCTURES SHALL BE ADJUSTED TO THE FINAL ELEVATION OF THE AREAS IN WHICH THEY ARE LOCATED AS PART OF THE STRUCTURE COST. ANY PLATING OF THE STRUCTURE REQUIRED FOR STAGED CONSTRUCTION SHALL BE INCLUDED IN THE COST OF THE STRUCTURE.
2. UNLESS OTHERWISE NOTED, ALL LOCATIONS SHOWN ON THE PLANS ARE TO THE EDGE OF PAVEMENT FOR STRUCTURES IN THE CURB AND TO THE CENTER OF THE STRUCTURE FOR ALL OTHER STRUCTURES. ALL TOP OF FRAME (RIM) ELEVATIONS FOR STRUCTURES LOCATED IN THE CURB AND GUTTER ARE AT THE EDGE OF PAVEMENT.

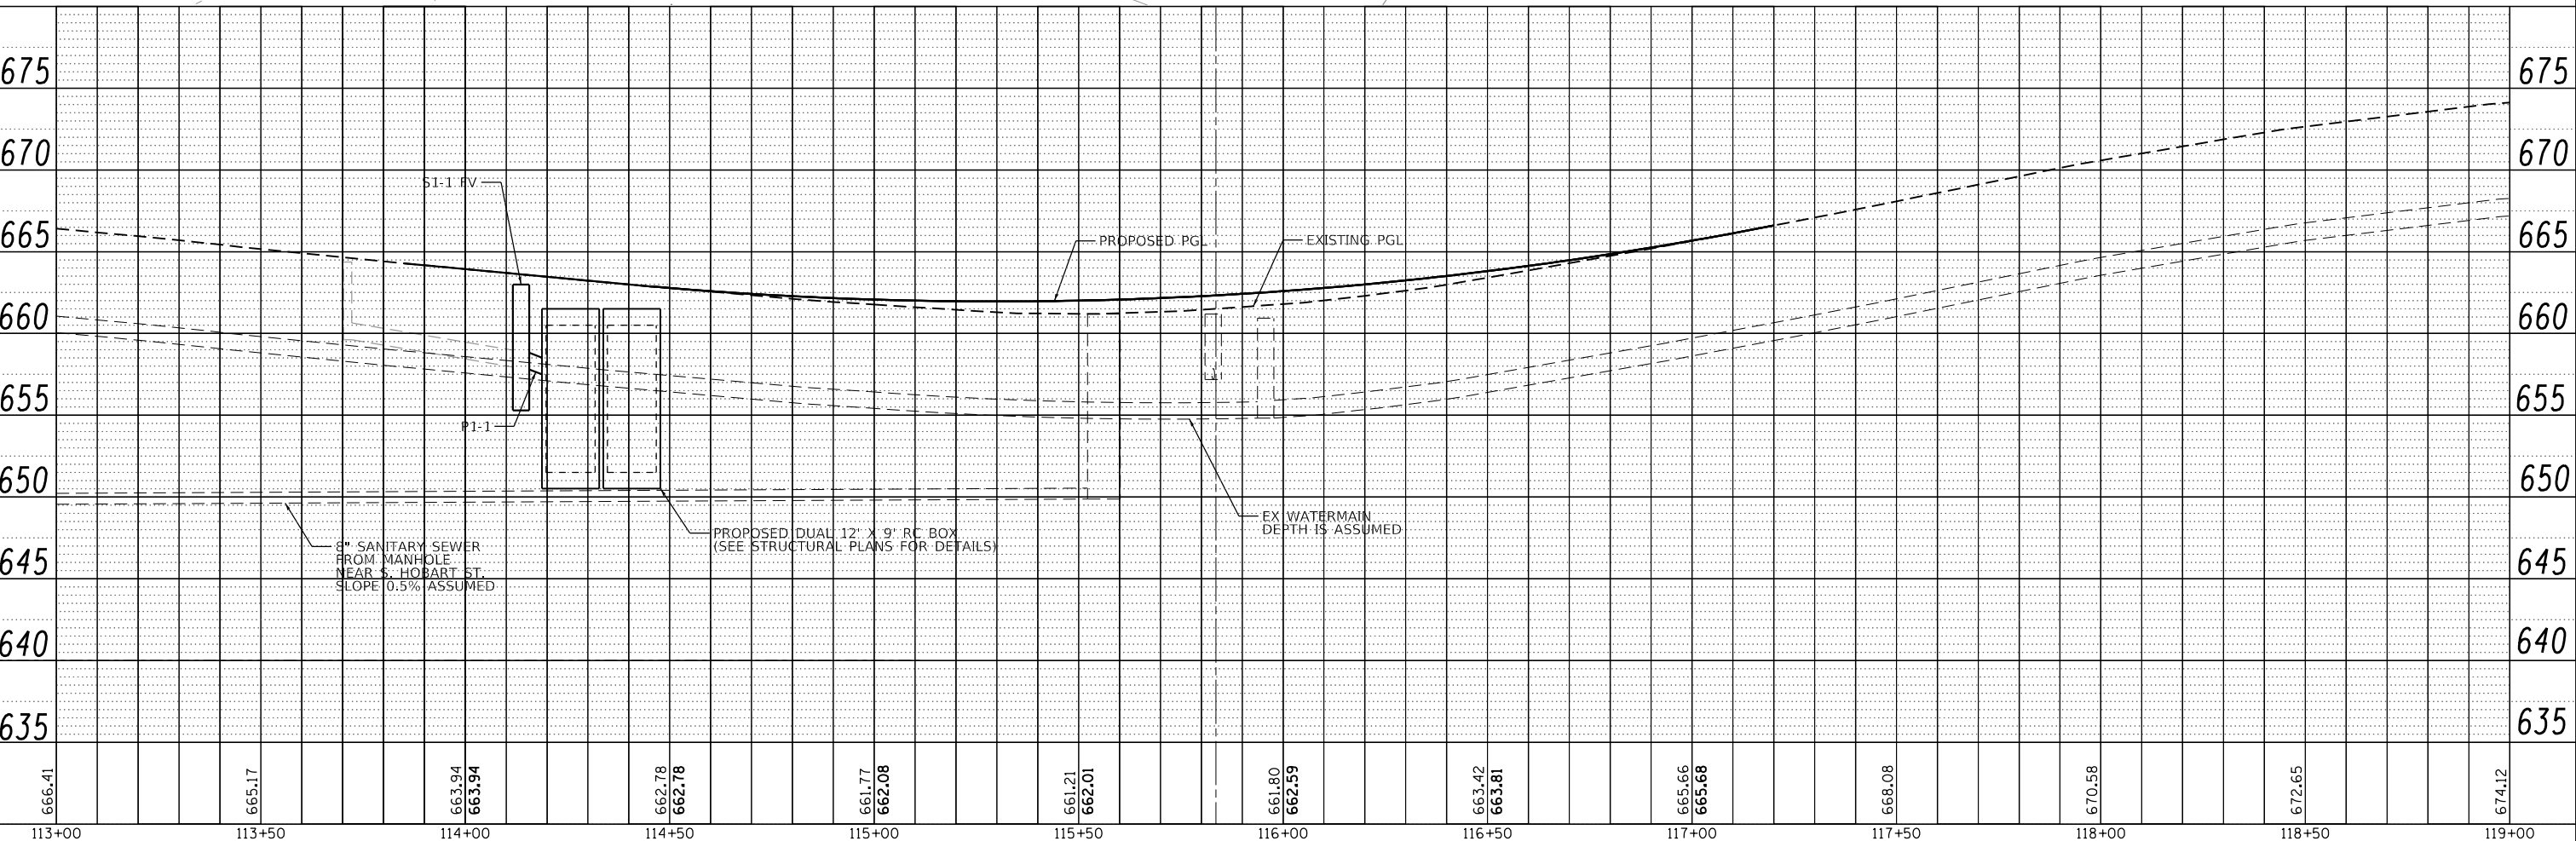

	USER NAME = kroberson	DESIGNED - AMM	REVISED -	STATE OF ILLINOIS DEPARTMENT OF TRANSPORTATION	DRAINAGE PLAN 123RD STREET				F.A.U. RTE.	SECTION	COUNTY	TOTAL SHEETS	SHEET NO.
	PLOT SCALE = 40.0000 ' / in.	DRAWN - KAR	REVISED -						1587	FAU 1587 22 CR	COOK	58	24
	PLOT DATE = 2/15/2023	CHECKED - FMA	REVISED -		CONTRACT NO. 62T94								
		DATE - \$DATE	REVISED -		SCALE: 1" = 20'	SHEET 1 OF 2 SHEETS	STA. TO STA.	ILLINOIS	FED. AID PROJECT				

MODEL: Default

MODEL: Default
FILE: \\atlantis-pw-bentley.com\atlantis-pw\01\Documents\Projects\100\11\1001 CV 008\002\10 CAD\3_Sheets\08_Signing\Striding\0162794_dht.pnk





USER NAME	= njoseph	DESIGNED -	NJ	REVISED -	
		DRAWN -	NJ	REVISED -	
PLOT SCALE	= 40.0000 ' / in.	CHECKED -	CMP	REVISED -	
PLOT DATE	= 2/24/2023	DATE -		REVISED -	

STATE OF ILLINOIS
DEPARTMENT OF TRANSPORTATION

PAVEMENT MARKING AND SIGNING PLAN			
123RD STREET AND 93RD AVENUE			
SCALE: 1" = 20'	SHEET 1	OF 1	SHEETS
STA.		TO STA.	

F.A.U. RTE.	SECTION	COUNTY	TOTAL SHEETS	SHEET NO.
1587	FAU 1587 22 CR	COOK	58	29
CONTRACT NO. 62T94				
ILLINOIS FED. AID PROJECT				

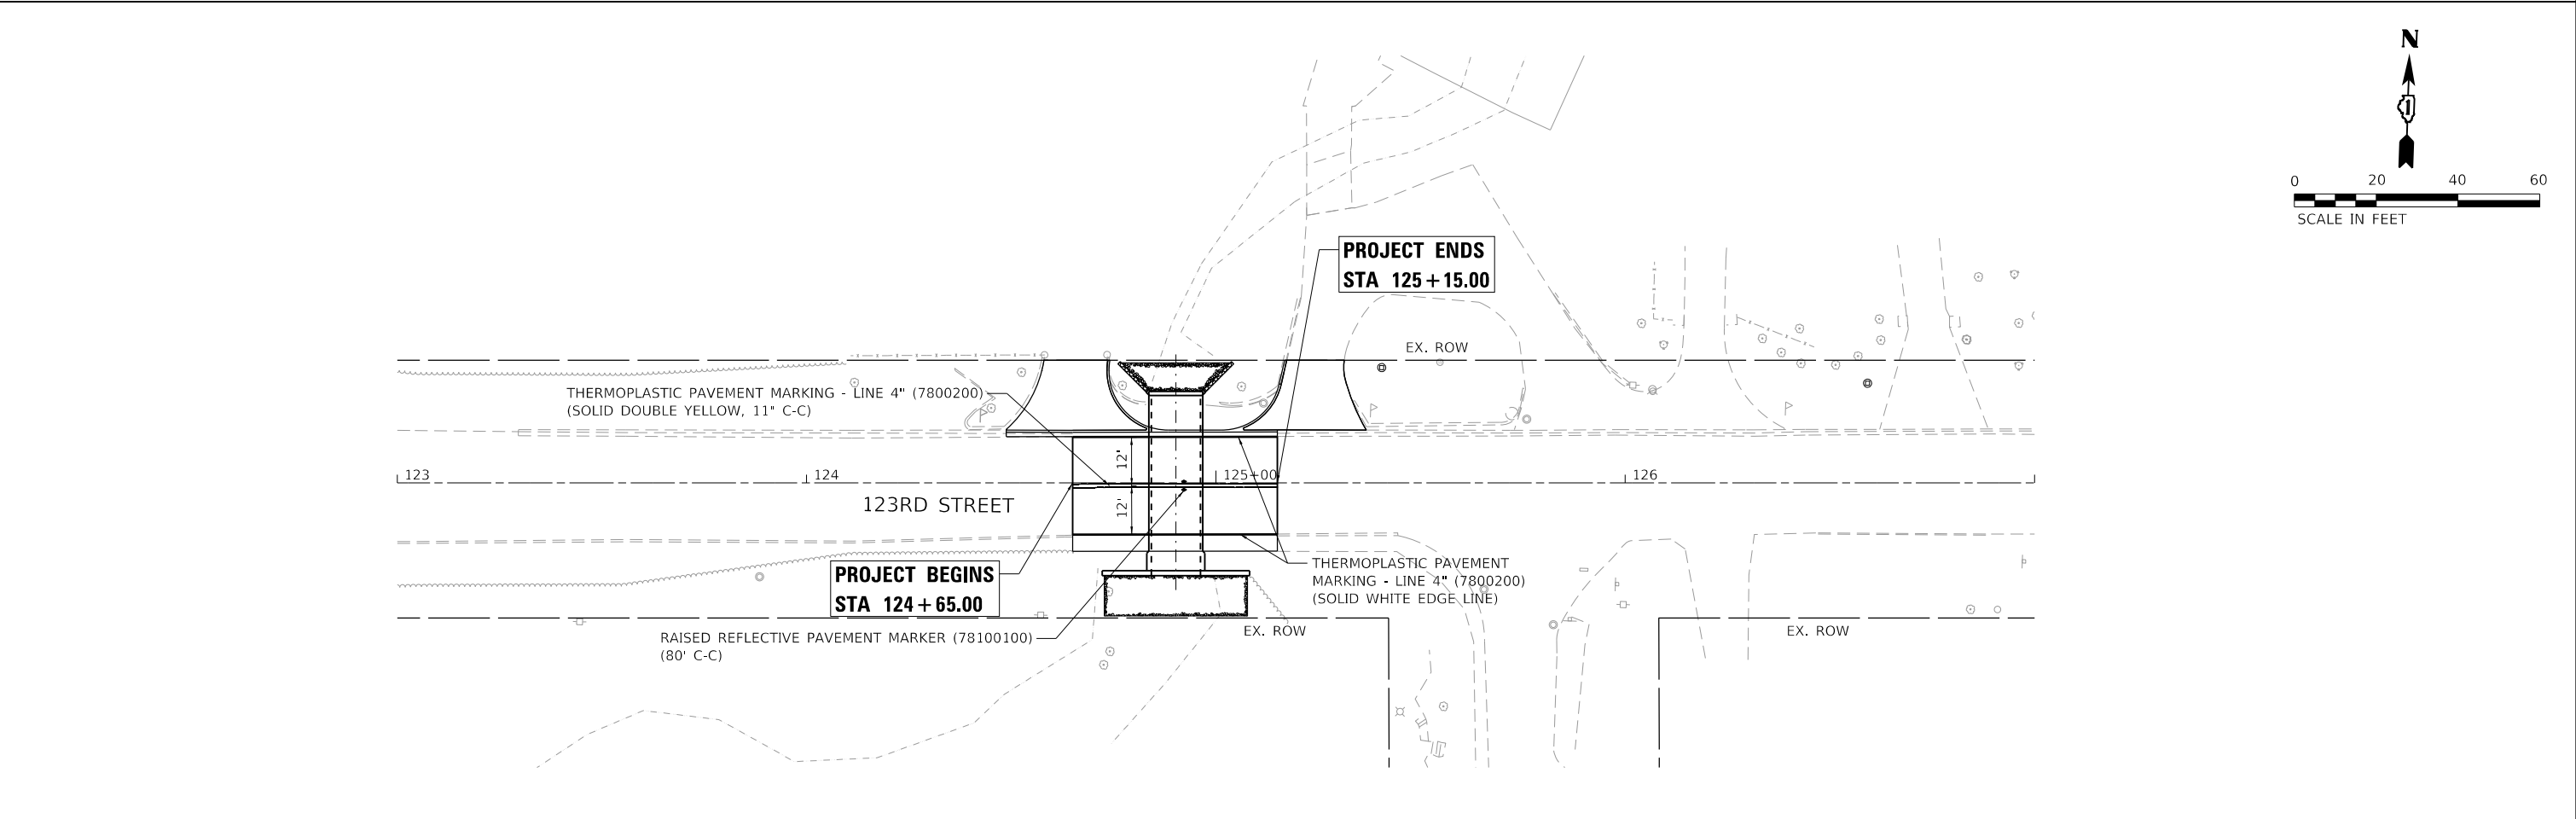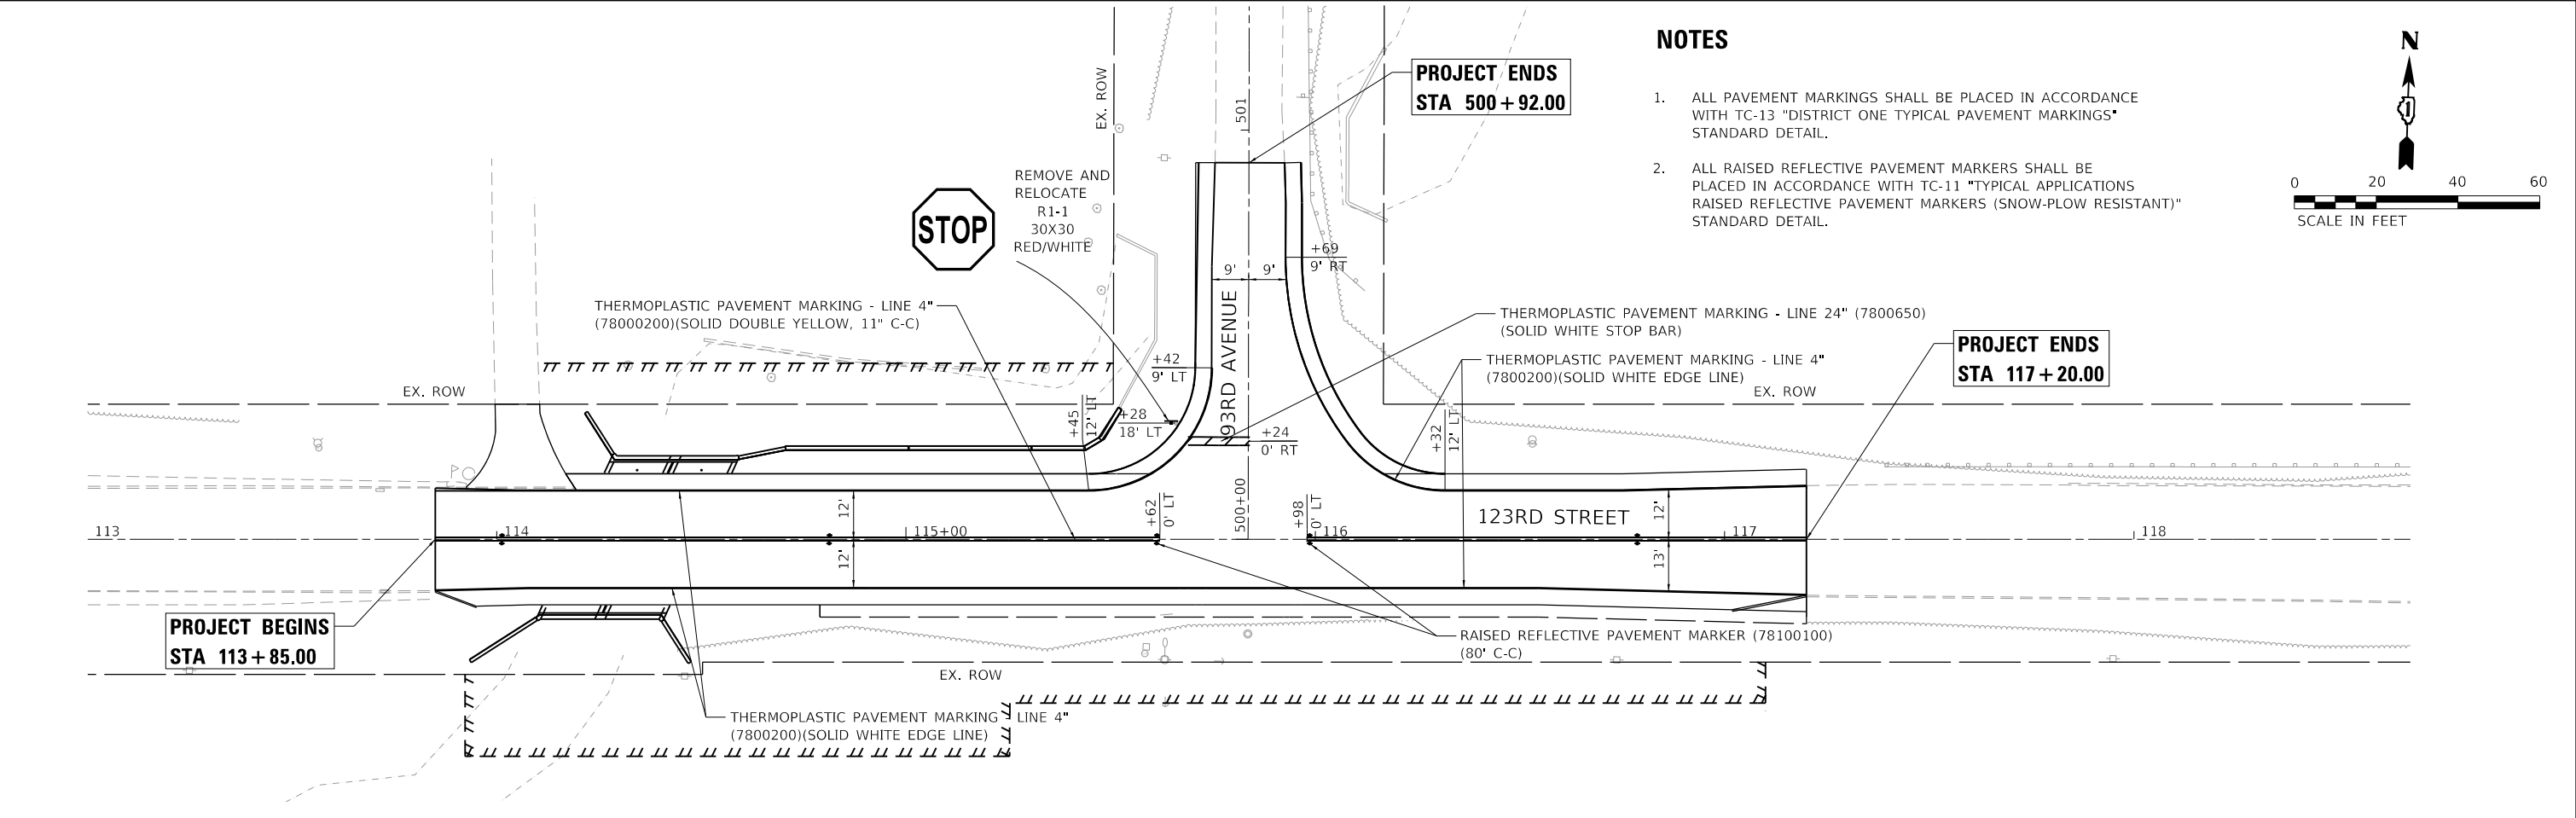

MODEL: Y:23 - 113+85.00-3
FILE NAME: p:\cadd\paw\state\by.com\atlases\paw\1\Documents\Projects\1001\1001 CV 008\002 ORD\10 CAD\3 Sheets\13_XSsections\X123 - 113+85.00-3.dgn







USER NAME = astrashimirov	DESIGNED - AGS	REVISED -
	DRAWN - AGS	REVISED -
PLOT SCALE = 0.08333317' / in.	CHECKED - BA	REVISED -
PLOT DATE = 2/21/2023	DATE -	REVISED -

STATE OF ILLINOIS
DEPARTMENT OF TRANSPORTATION






CROSS SECTION
123RD STREET (McCARTHY ROAD)

SCALE: SHEET 1 OF 5 SHEETS STA. TO STA.

F.A.J RTE.	SECTION	COUNTY	TOTAL SHEETS	SHEET NO.
1587	FAU 1587 22 CR	COOK	58	46
CONTRACT NO. 62T94				
ILLINOIS FED. AID PROJECT				

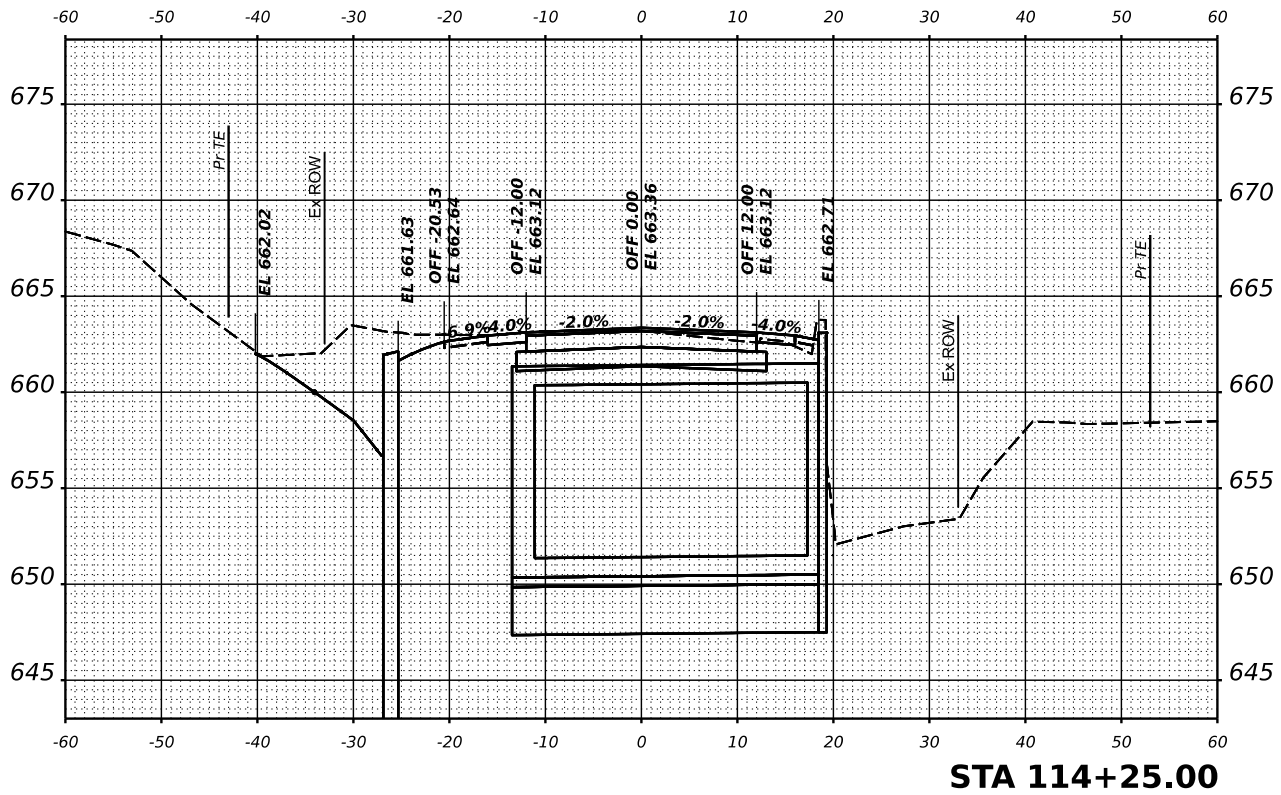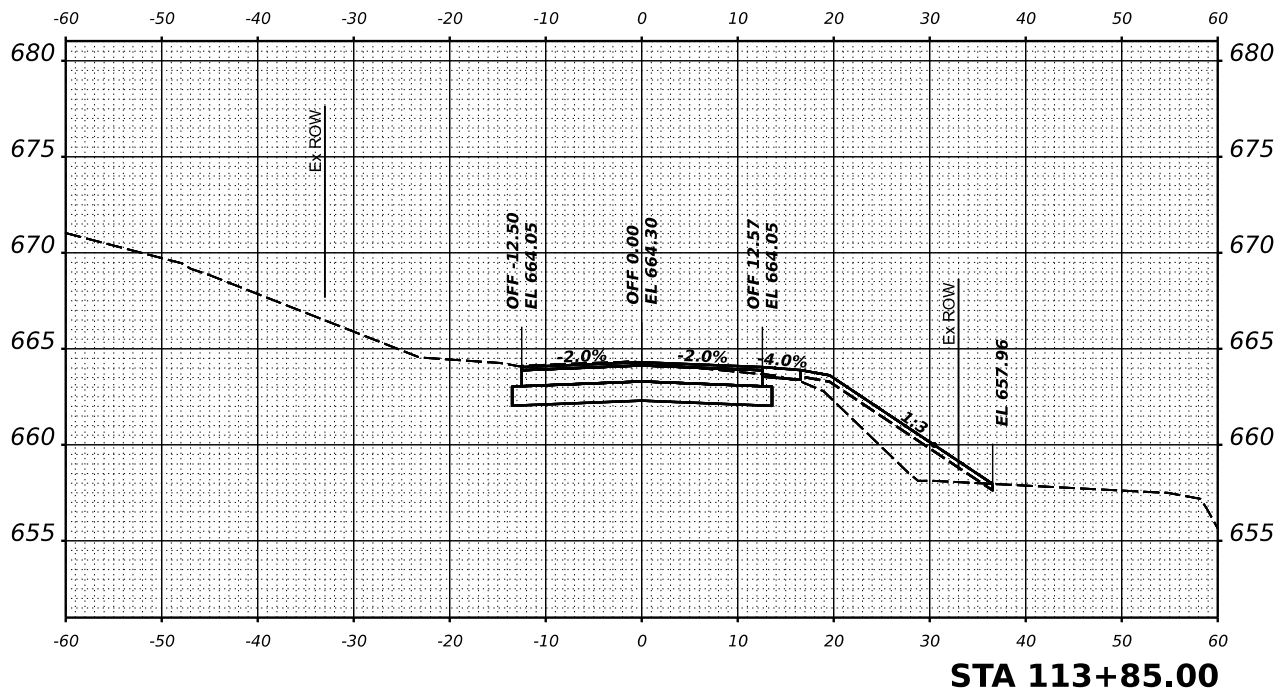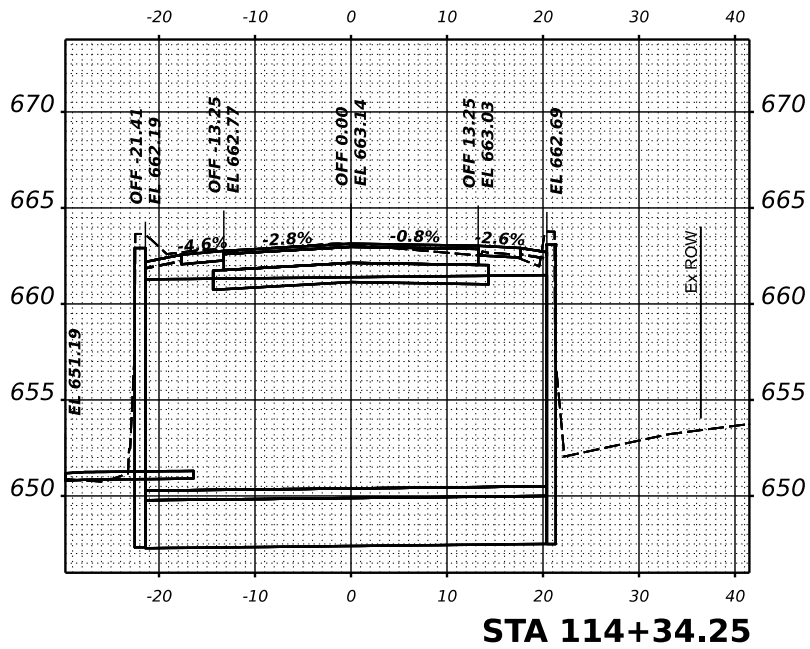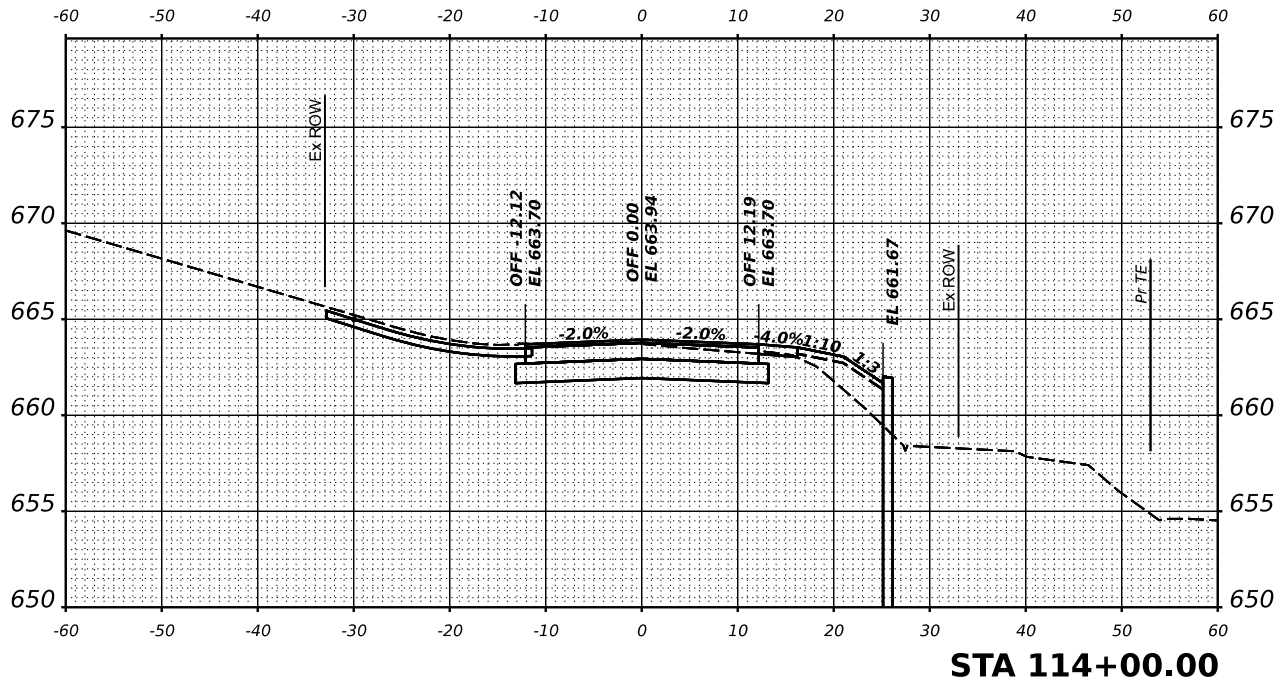

MODEL: Y:\23-115+25.00
FILE NAME: p:\cadd\paw\115+25.00.dgn

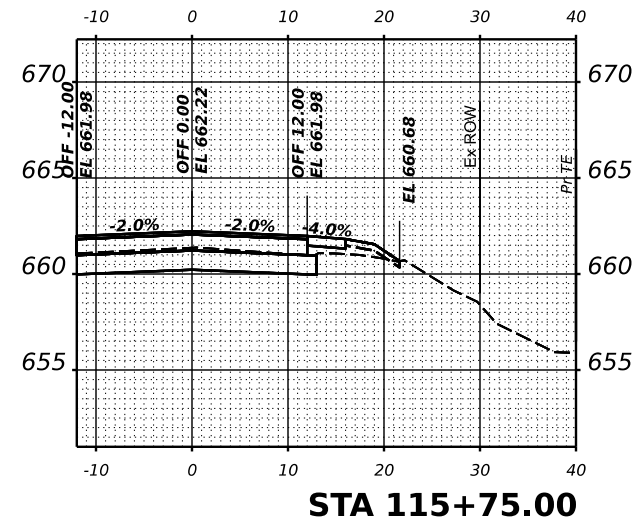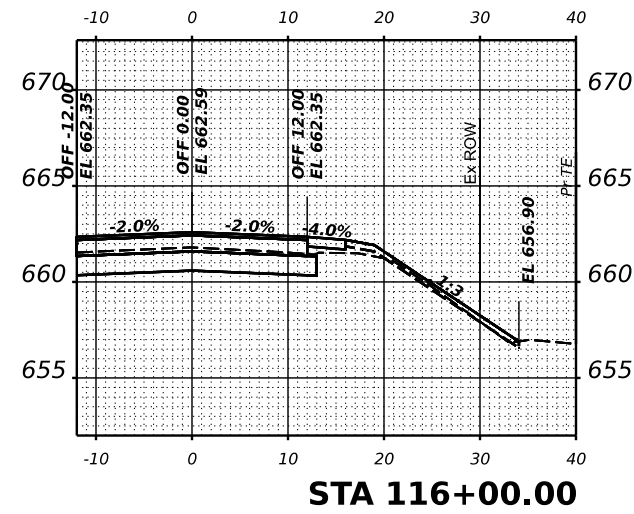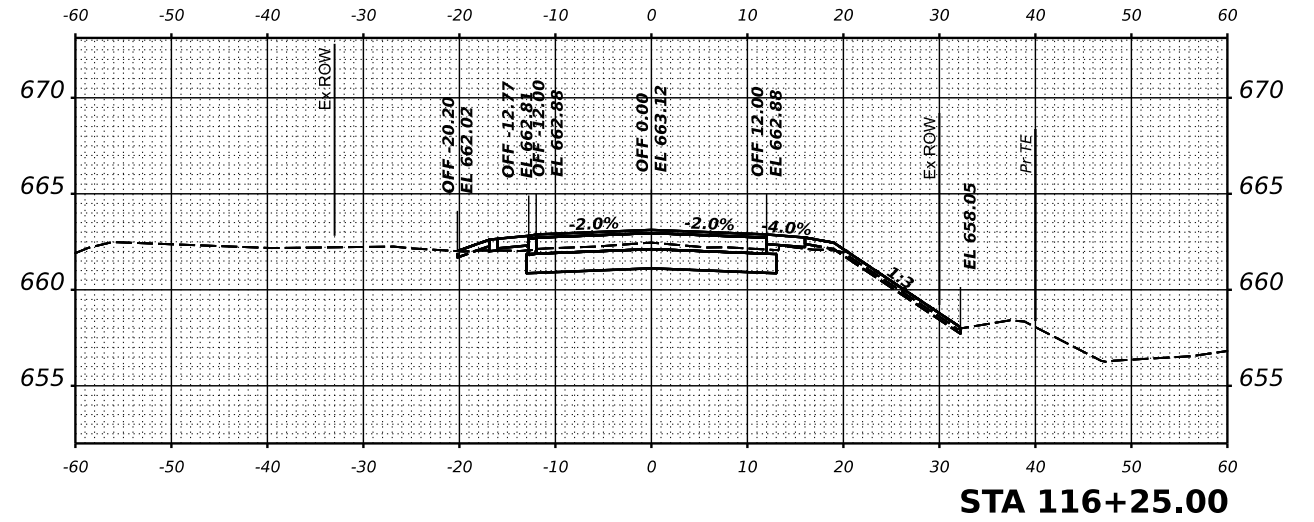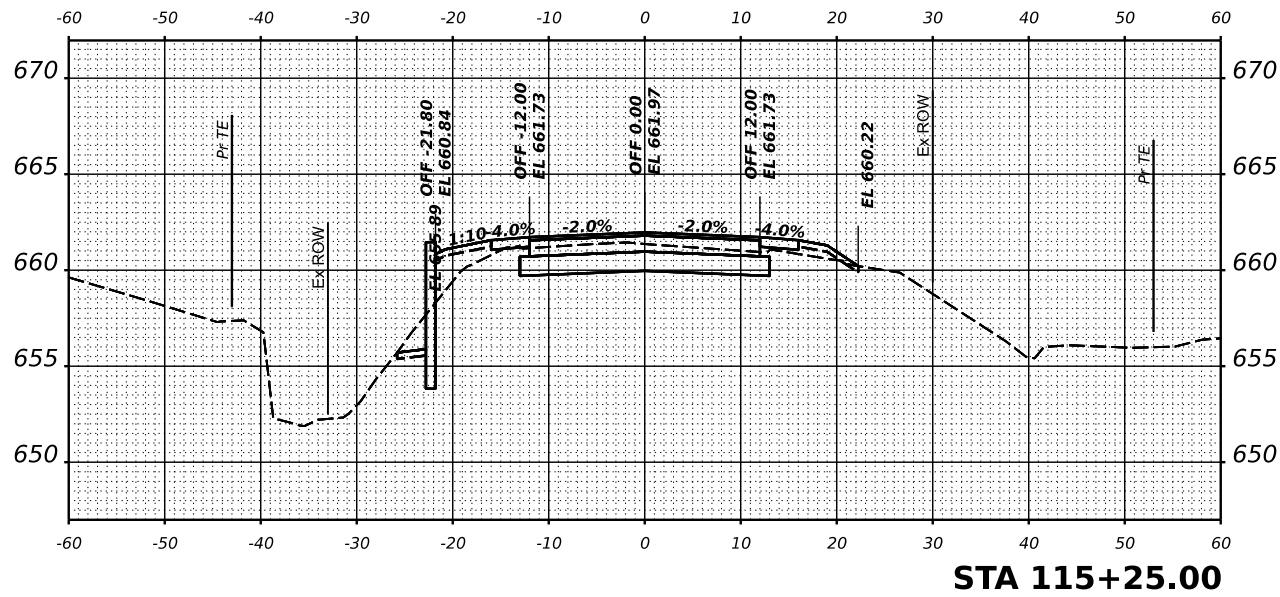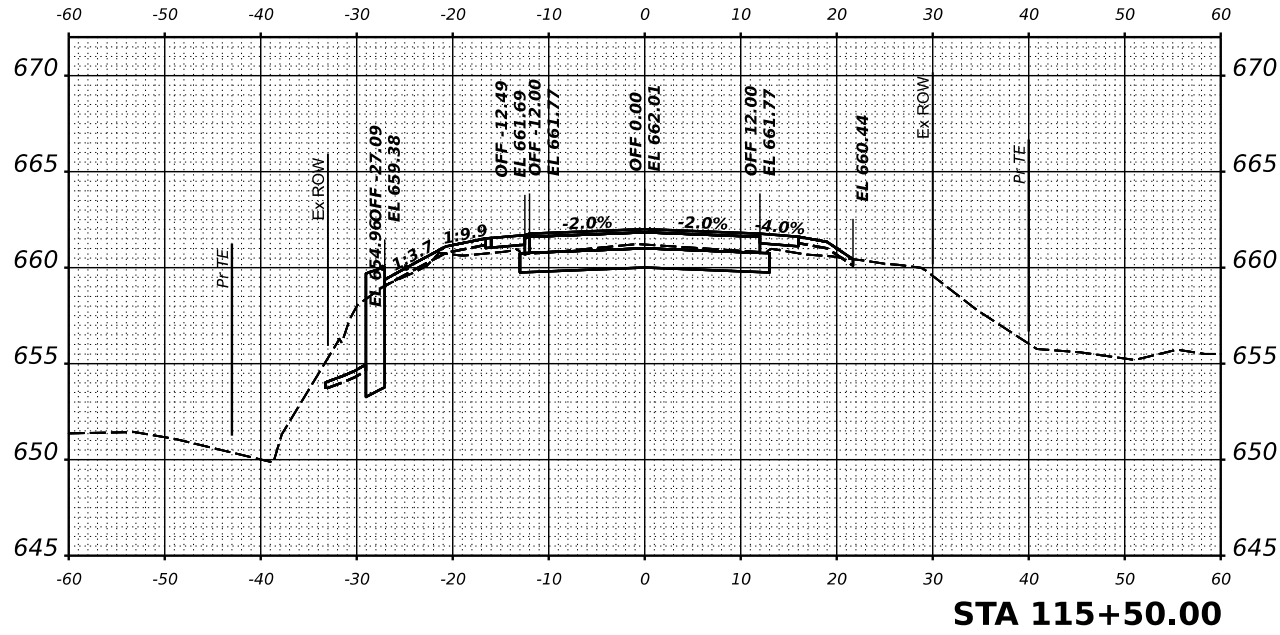

USER NAME = astrashimirov	DESIGNED - AGS	REVISED -
DRAWN - AGS	REVISED -	
PLOT SCALE = 0.08333317' / in.	CHECKED - BA	REVISED -
PLOT DATE = 2/21/2023	DATE -	REVISED -


STATE OF ILLINOIS
DEPARTMENT OF TRANSPORTATION

CROSS SECTION
123RD STREET (McCARTHY ROAD)


SCALE: SHEET 3 OF 5 SHEETS STA. TO STA.

F.A.I. RTE.	SECTION	COUNTY	TOTAL SHEETS	SHEET NO.
1587	FAU 1587 22 CR	COOK	58	48
CONTRACT NO. 62T94				
ILLINOIS FED. AID PROJECT				


MODEL: Y:23 - 116+50.00
FILE NAME: p:\projects\p22\116+50.00\116+50.00.dgn

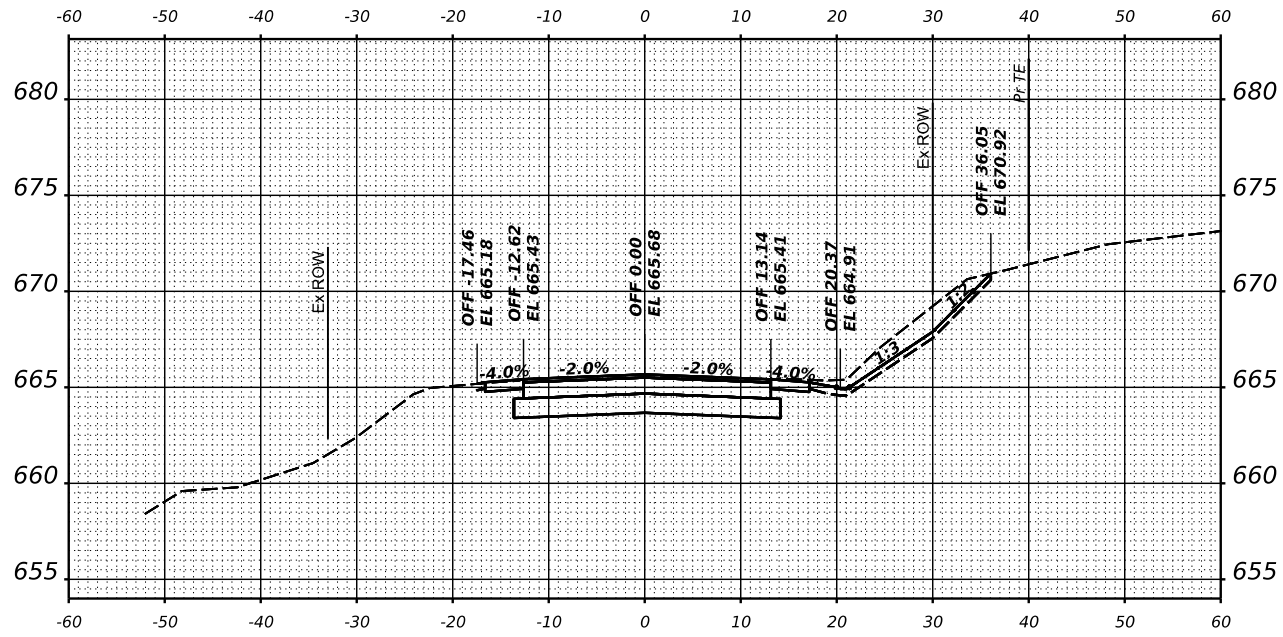


STA 117+00.00

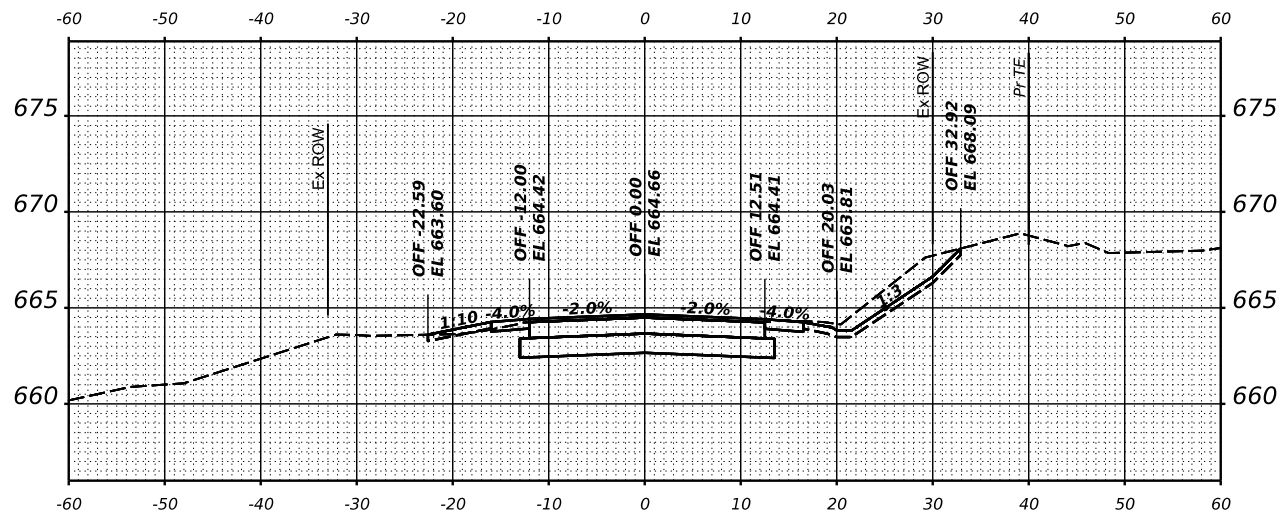

STA 116+75.00

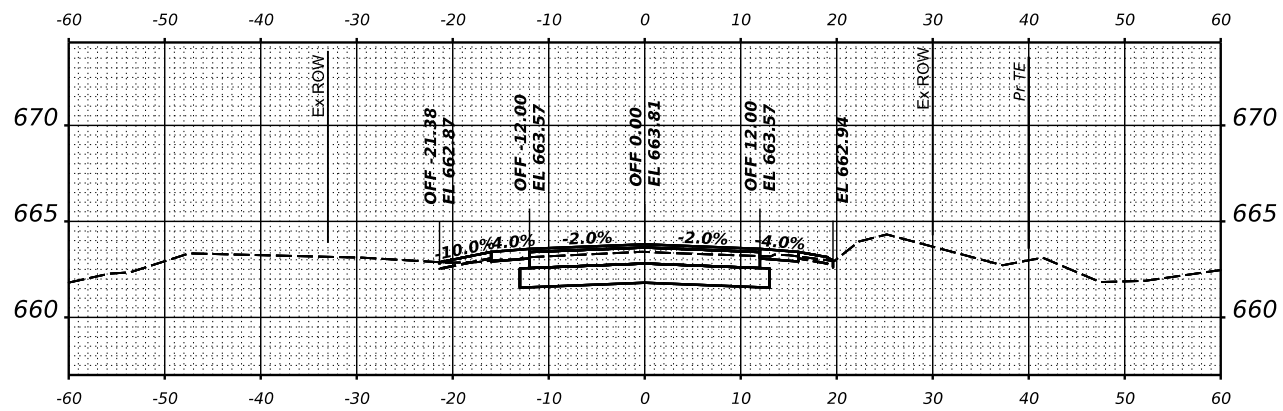

STA 116+50.00

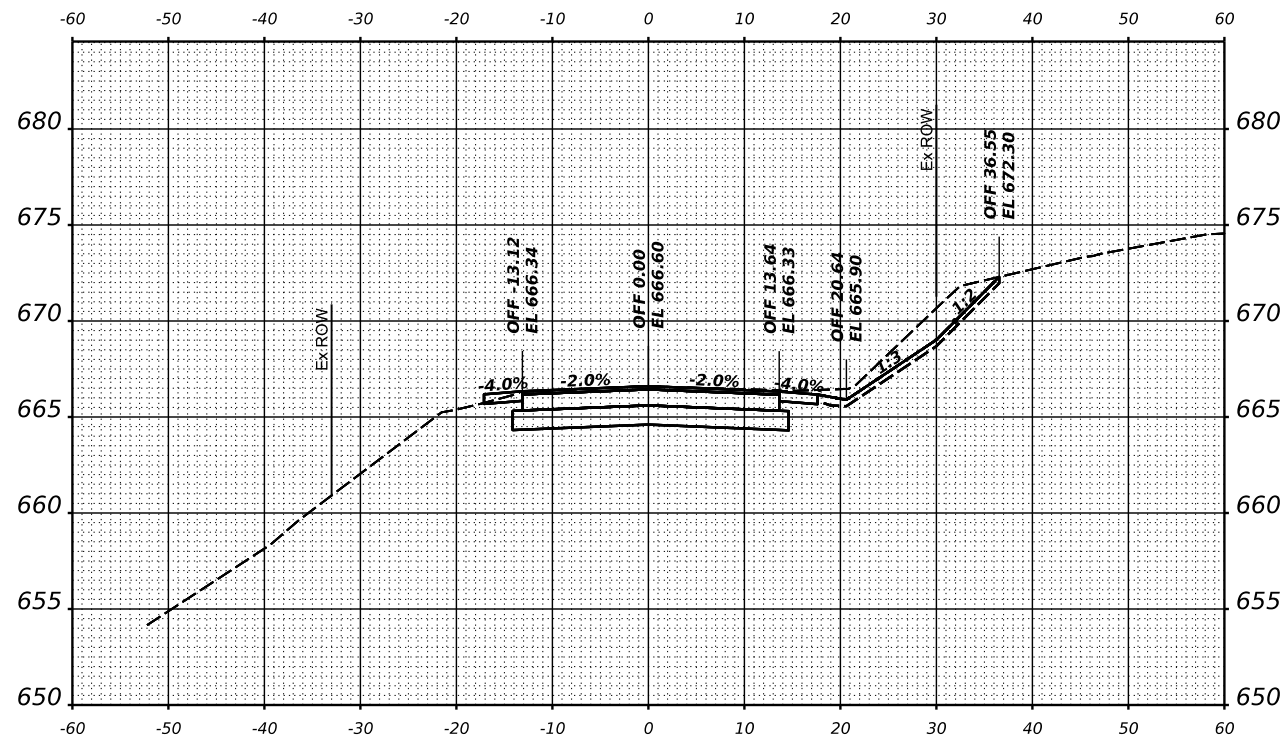

STA 117+20.00



USER NAME = astrashimirov
DRAWN - AGS
PLOT SCALE = 0.08333317' / in.
CHECKED - BA
PLOT DATE = 2/21/2023

DESIGNED - AGS
REVISOR - AGS
CHECKED - BA
DATE -

REVISED -
REVISED -
REVISED -
REVISED -

STATE OF ILLINOIS
DEPARTMENT OF TRANSPORTATION

CROSS SECTION
123RD STREET (McCARTHY ROAD)

SCALE: SHEET 4 OF 5 SHEETS STA. TO STA.

F.A.I. RTE.	SECTION	COUNTY	TOTAL SHEETS	SHEET NO.
1587	FAU 1587 22 CR	COOK	58	49
CONTRACT NO. 62T94				
ILLINOIS FED. AID PROJECT				