


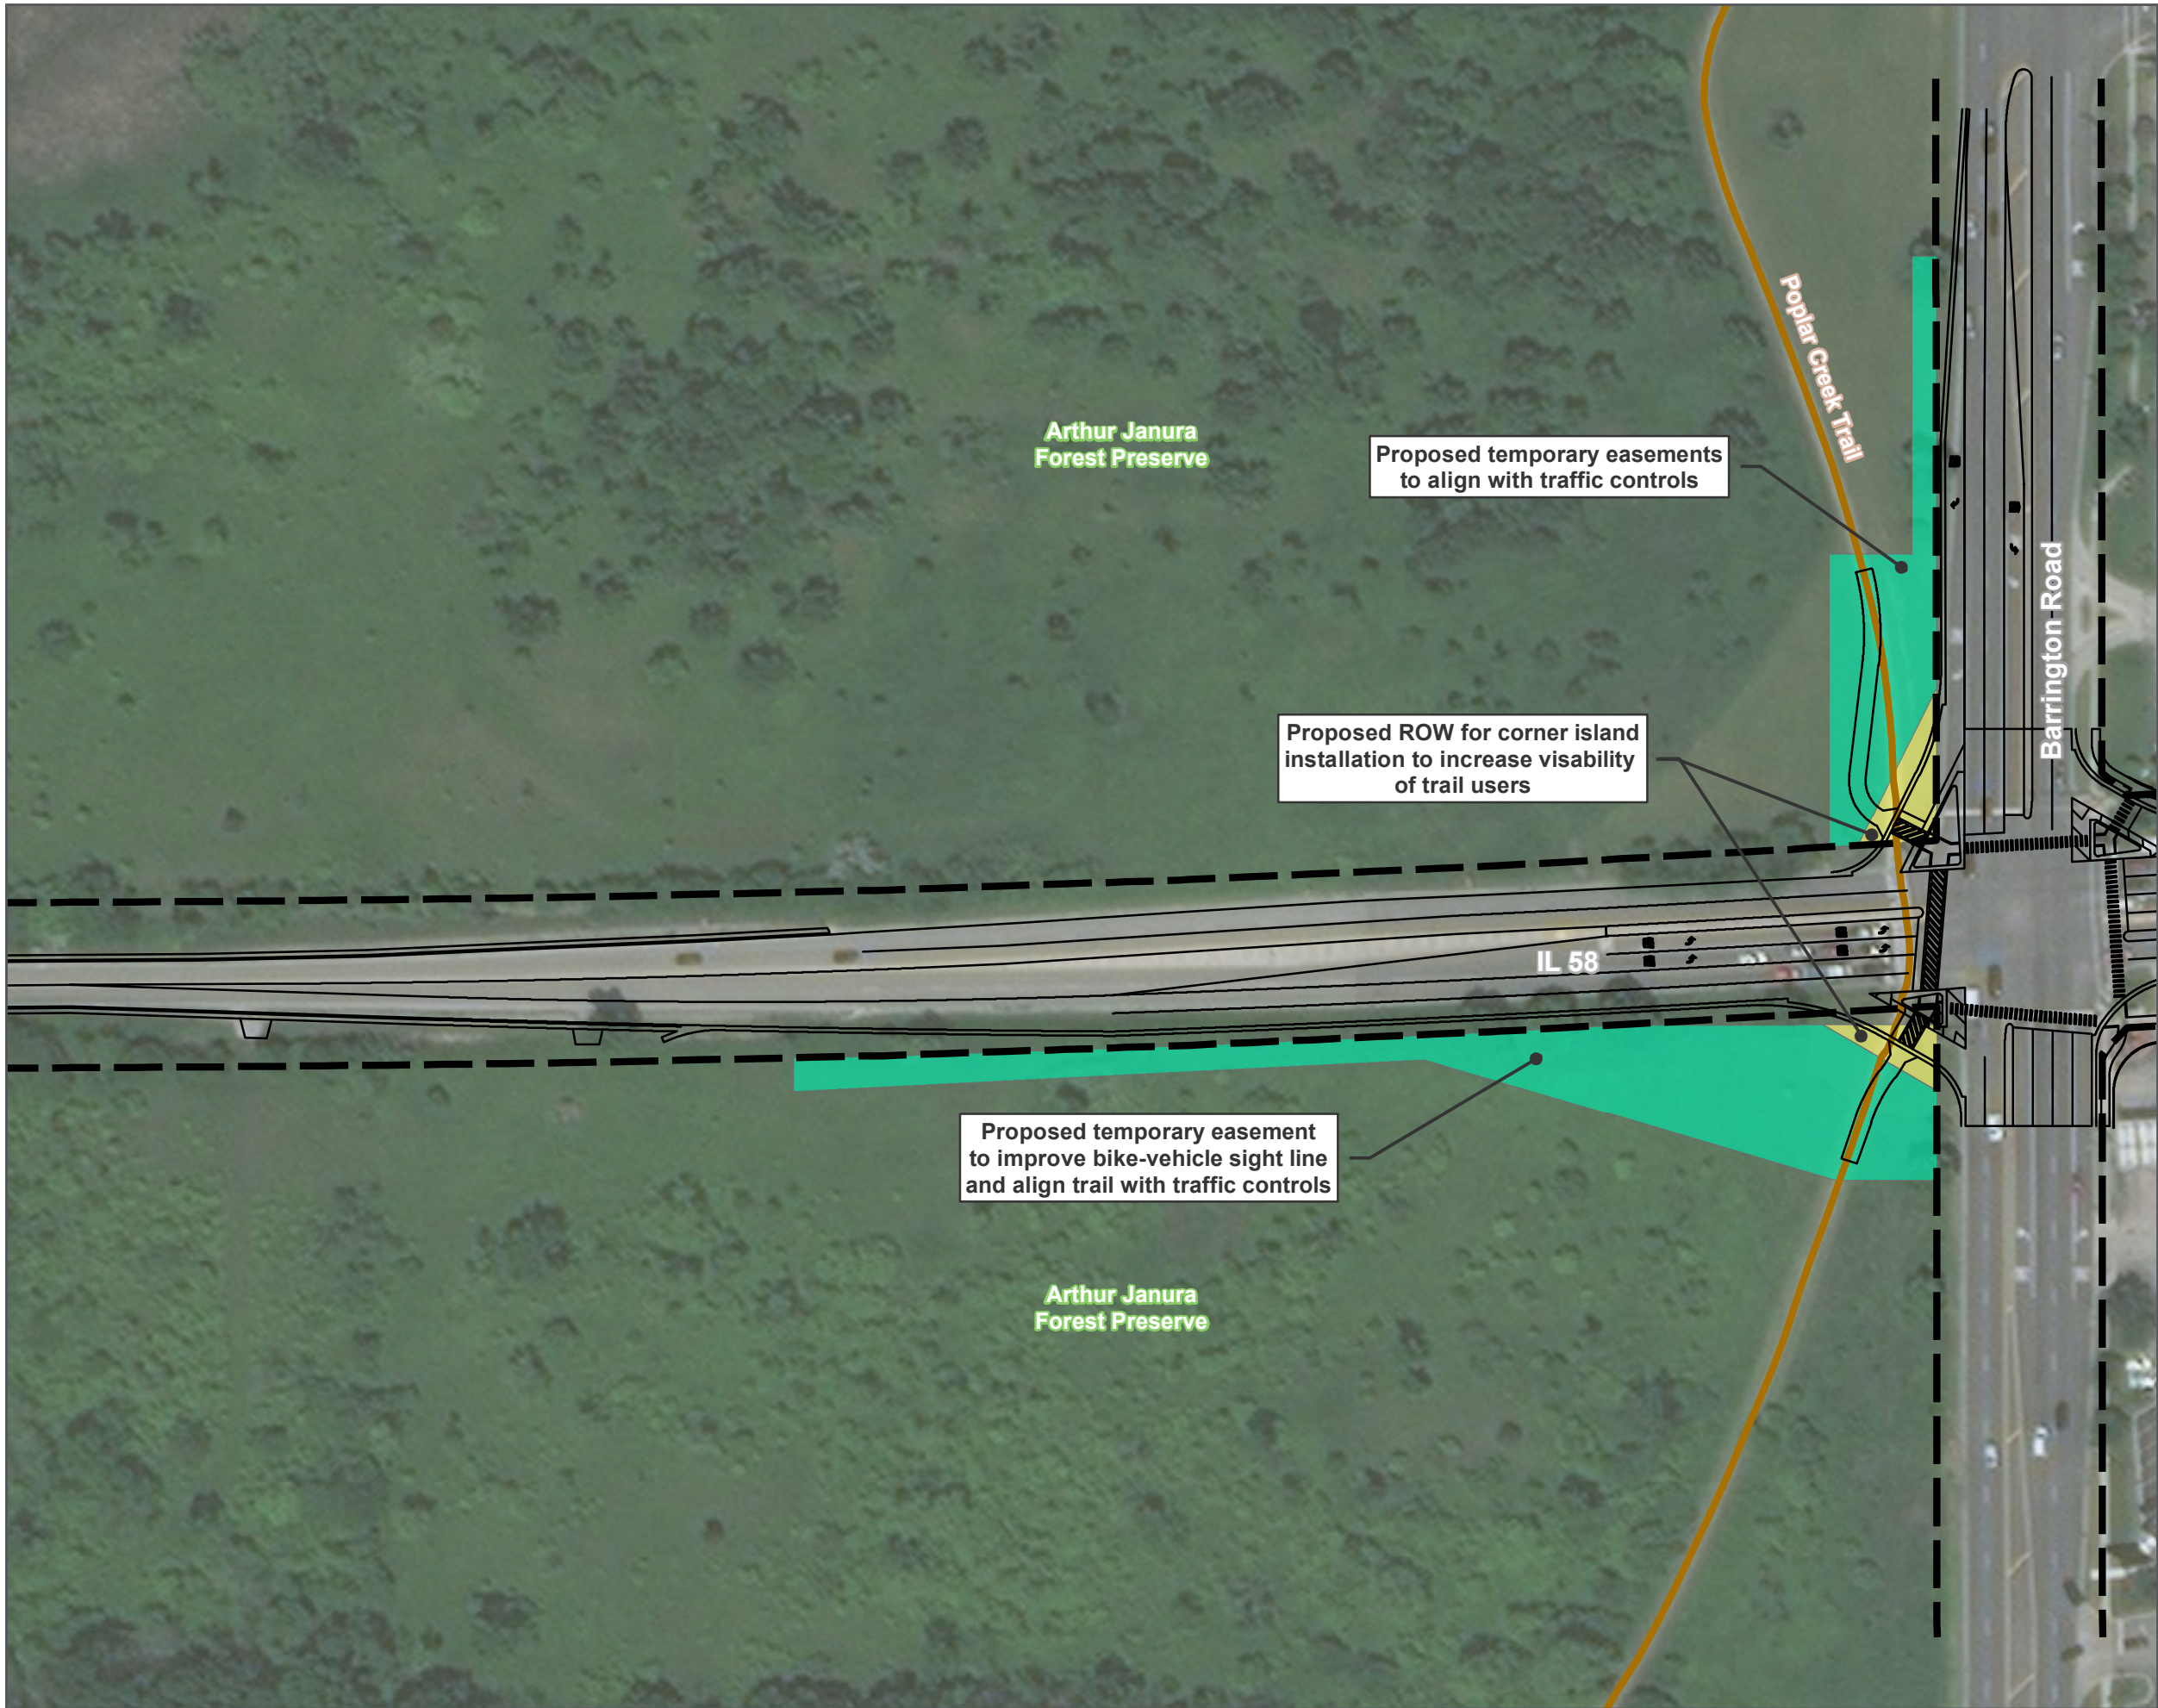


- Existing ROW
— Design Improvements
- Impact (Forest Preserve, Trail)**
- Permanent (.02 acre, 65ft)
 - Temporary (0.85 acre, 173ft)

Proposed ROW for corner island installation to increase visibility of trail users

Proposed temporary easements to align with traffic controls

Proposed temporary easement to improve bike-vehicle sight line and align trail with traffic controls

**SECTION 4(F) IMPACTS
POPLAR CREEK FOREST
PRESERVE AND TRAIL**
MARCH 5, 2018

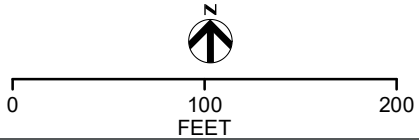

GOLF ROAD (IL 58) AT
BARRINGTON ROAD
SECTION 4(F) REPORT



ATTACHMENT 2