


DATE:	
NO.	
REVISIONS	

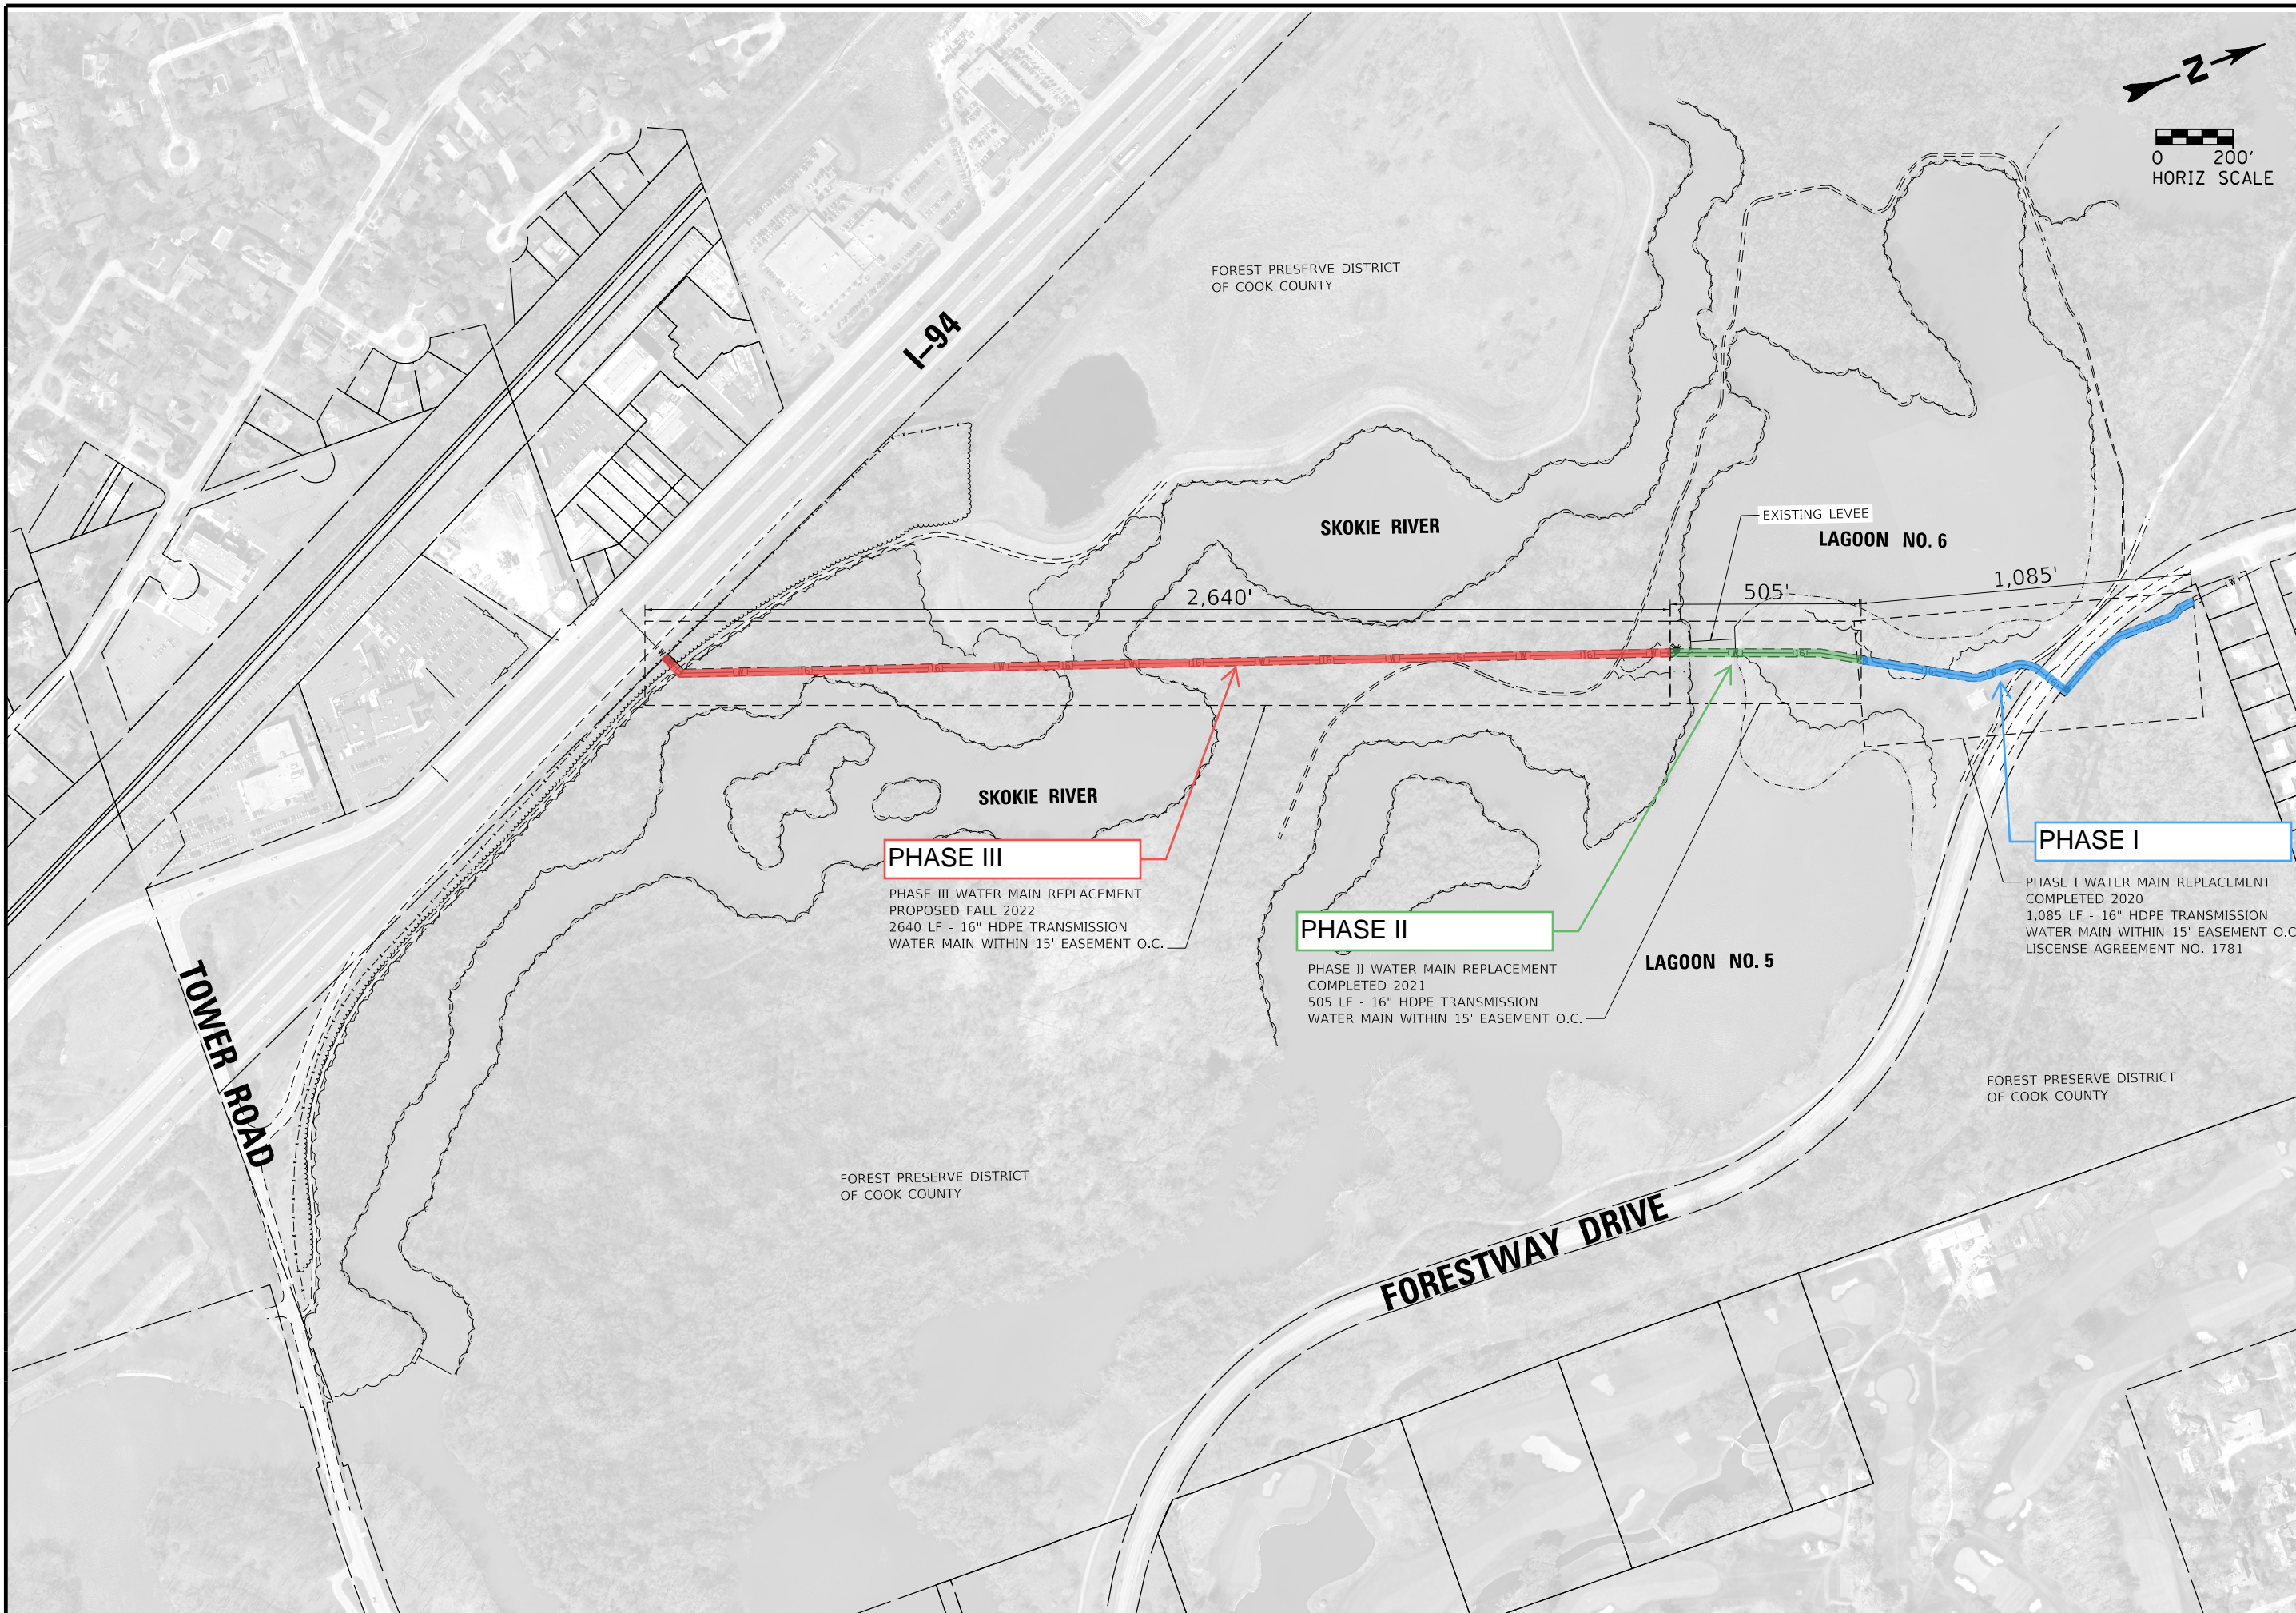

**PHASE III**  
 PHASE III WATER MAIN REPLACEMENT  
 PROPOSED FALL 2022  
 2640 LF - 16" HDPE TRANSMISSION  
 WATER MAIN WITHIN 15' EASEMENT O.C.

**PHASE II**  
 PHASE II WATER MAIN REPLACEMENT  
 COMPLETED 2021  
 505 LF - 16" HDPE TRANSMISSION  
 WATER MAIN WITHIN 15' EASEMENT O.C.

**PHASE I**  
 PHASE I WATER MAIN REPLACEMENT  
 COMPLETED 2020  
 1,085 LF - 16" HDPE TRANSMISSION  
 WATER MAIN WITHIN 15' EASEMENT O.C.  
 LICENSE AGREEMENT NO. 1781

**LAGOON TRANSMISSION WATER MAIN  
 REPLACEMENT PHASES**  
 VILLAGE OF GLENCOE  
 COOK COUNTY, ILLINOIS