


- PAVEMENT MARKING LEGEND:**
- [1] THERMOPLASTIC PAVEMENT MARKING - LINE 4" (DOUBLE YELLOW SOLID LINE 11" C-C)
 - [2] THERMOPLASTIC PAVEMENT MARKING - LINE 4" (YELLOW SOLID LINE)
 - [3] THERMOPLASTIC PAVEMENT MARKING - LINE 4" (YELLOW SOLID LINE - 10' DASH, 30' SKIP)
 - [4] THERMOPLASTIC PAVEMENT MARKING - LINE 4" (WHITE SOLID LINE - 10' DASH, 30' SKIP)
 - [5] THERMOPLASTIC PAVEMENT MARKING - LINE 4" (WHITE SOLID LINE)
 - [6] THERMOPLASTIC PAVEMENT MARKING - LINE 6" (WHITE SOLID LINE)
 - [7] THERMOPLASTIC PAVEMENT MARKING - LINE 6" (WHITE LANE LINE - 2' DASH, 6' SKIP)
 - [8] THERMOPLASTIC PAVEMENT MARKING - LINE 12" (YELLOW DIAGONAL LINE)
 - [9] THERMOPLASTIC PAVEMENT MARKING - LINE 12" (WHITE LINE)
 - [10] THERMOPLASTIC PAVEMENT MARKING - LINE 24" (WHITE STOP LINE)
 - [11] THERMOPLASTIC PAVEMENT MARKING - LETTERS AND SYMBOLS
 - [12] MODIFIED URETHANE PAVEMENT MARKING - LETTERS AND SYMBOLS
 - [13] MODIFIED URETHANE PAVEMENT MARKING - LINE 4" (WHITE SOLID LINE)
 - [14] MODIFIED URETHANE PAVEMENT MARKING - LINE 4" (YELLOW SOLID LINE - 10' DASH, 30' SKIP)
 - [15] MODIFIED URETHANE PAVEMENT MARKING - LINE 4" (YELLOW SOLID LINE)
 - [16] THERMOPLASTIC PAVEMENT MARKING - LINE 8" (WHITE LANE LINE - 3' DASH, 9' SKIP)
 - [17] THERMOPLASTIC PAVEMENT MARKING - LINE 8" (WHITE SOLID LINE)

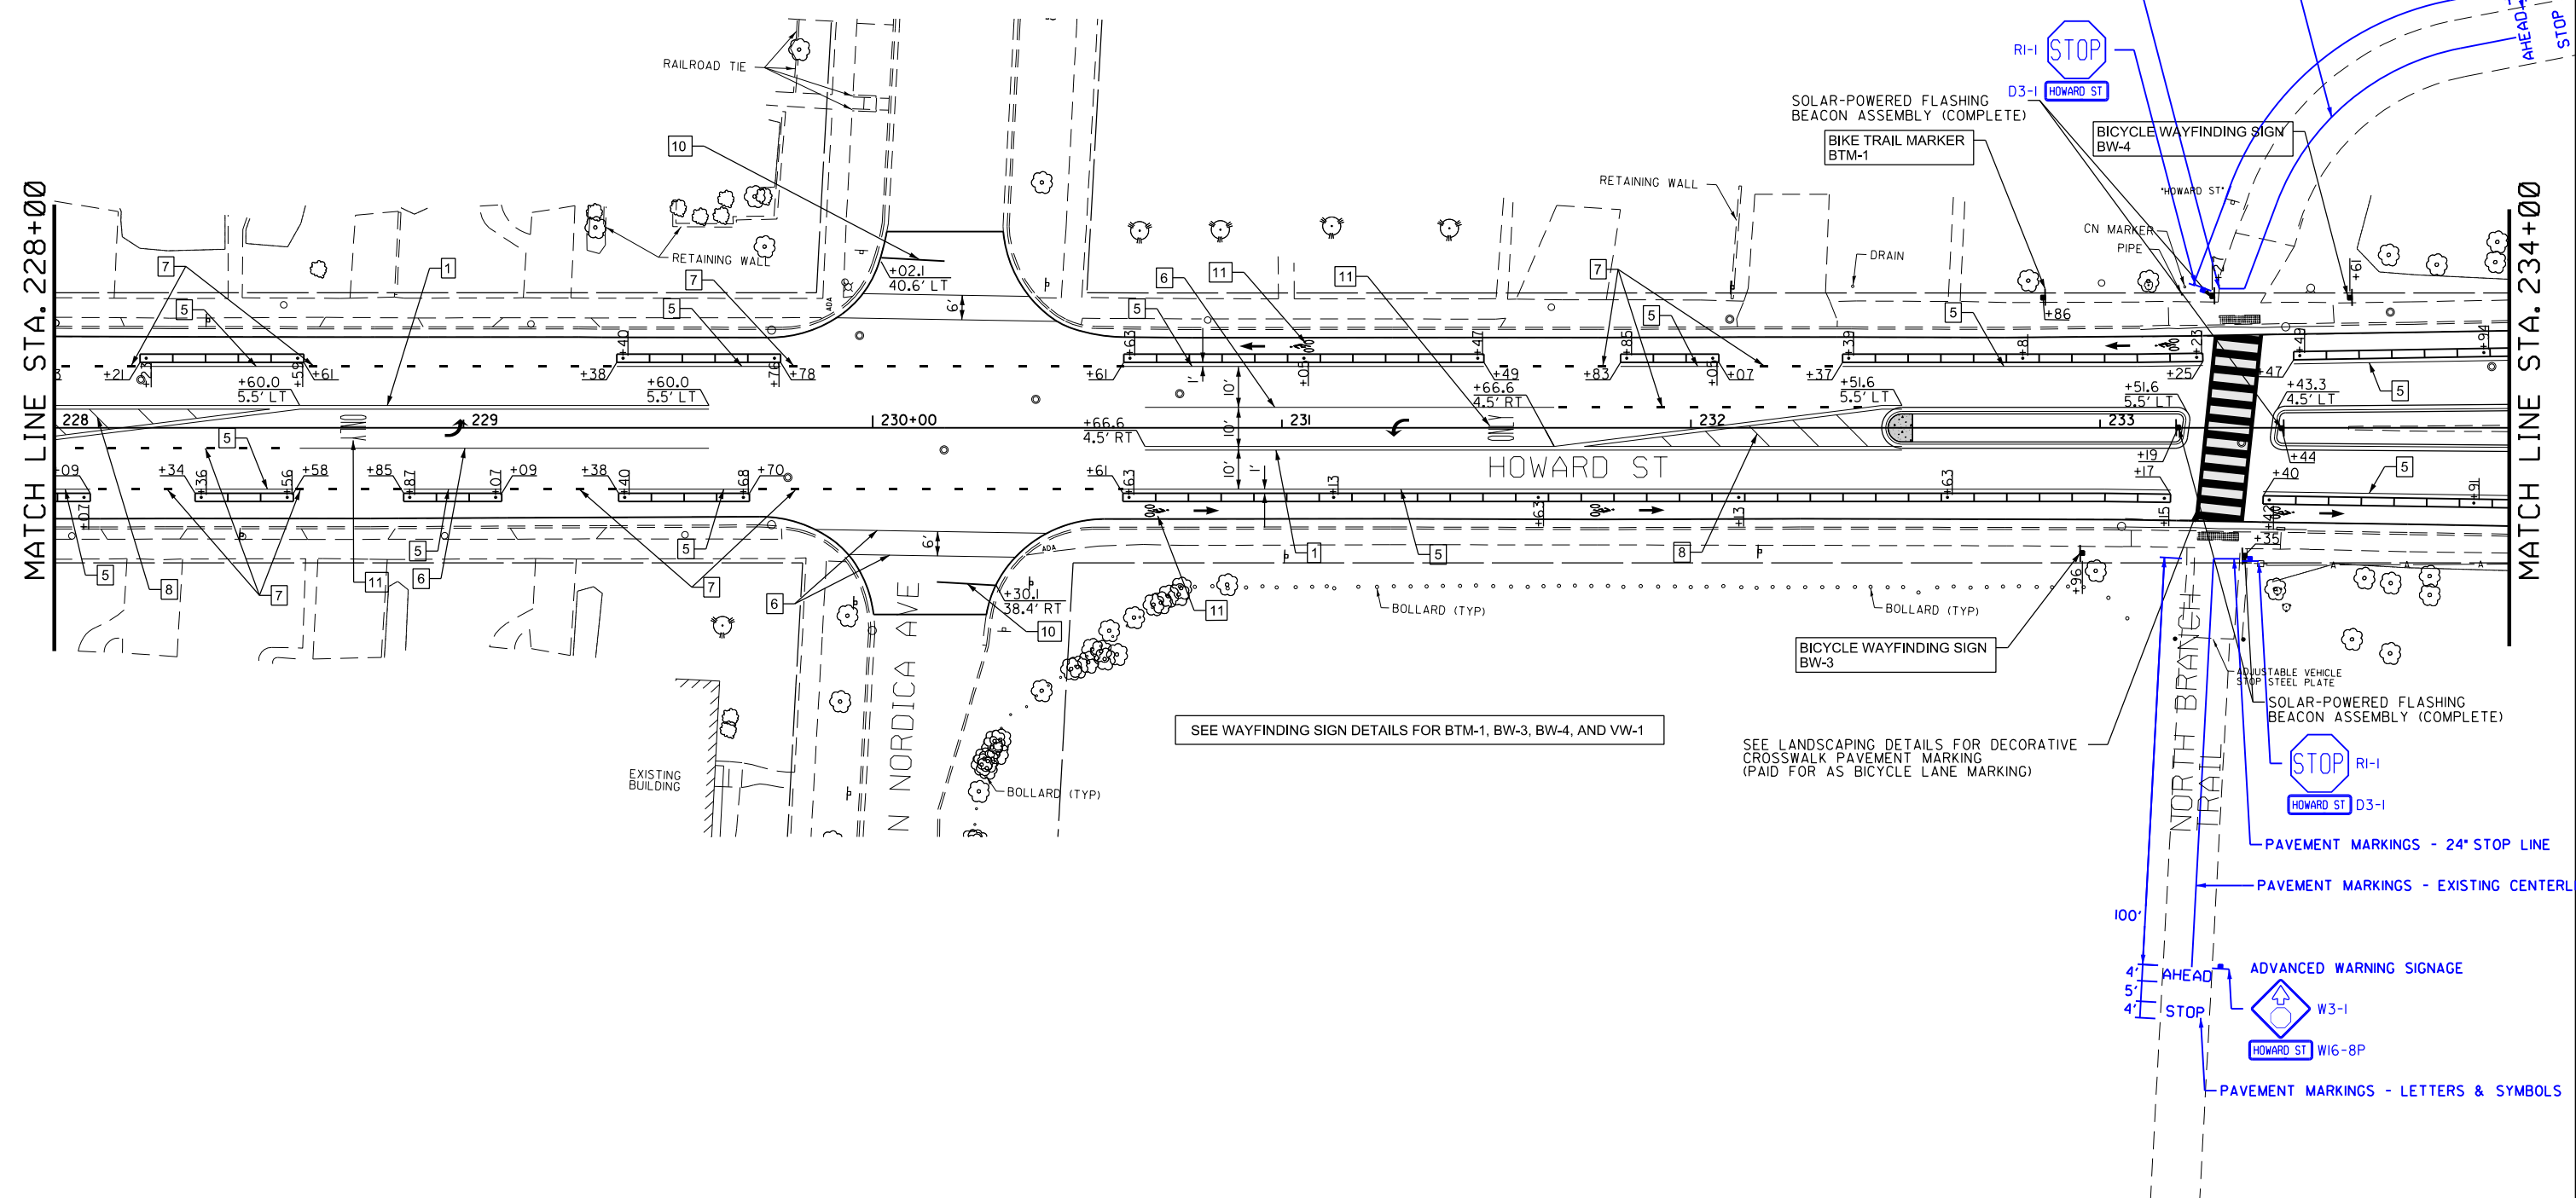

DATE	BY

DATE	BY

NORTH BRANCH TRAIL IMPROVEMENTS

FILE NAME =	USER NAME = #USER#	DESIGNED -	REVISED -	STATE OF ILLINOIS DEPARTMENT OF TRANSPORTATION	HOWARD STREET IMPROVEMENTS PAVEMENT MARKING AND SIGNING PLAN	F.A.S. RTE.	SECTION	COUNTY	TOTAL SHEETS	SHEET NO.	
FILEL		DRAWN -	REVISED -			1334	13-0016-00-TL	COOK	#TOT	#Sht	
	PLOT SCALE = #SCALE#	CHECKED -	REVISED -			CONTRACT NO. #CNO					
MODELNAME	PLOT DATE = #DATE#	DATE -	REVISED -			ILLINOIS FED. AID PROJECT					