


DIRECTORY: P:\aecom\projects\illinois\I-294\Central Tri-State Package\1-16-265-SGA\30 - C08 - 4265-4\01 - EXHIBITS\153 - Right of Way\FPOCC ROW 12-01-2020.dwg  
 FILE NAME: 4265-C08-SHT-FPOCC-ROW-01-ACH.dgn  
 PLOT SCALE: 1/8"=1'-0"  
 PLOT DATE: 12/22/2020 10:08:02 AM  
 PEN TABLE: 4265-C08-IL-TOL-HWAY-TABLES-PL01.TBL  
 PLOT DRIVER: ILLINOIS-PP-EXHIBITS.ctb

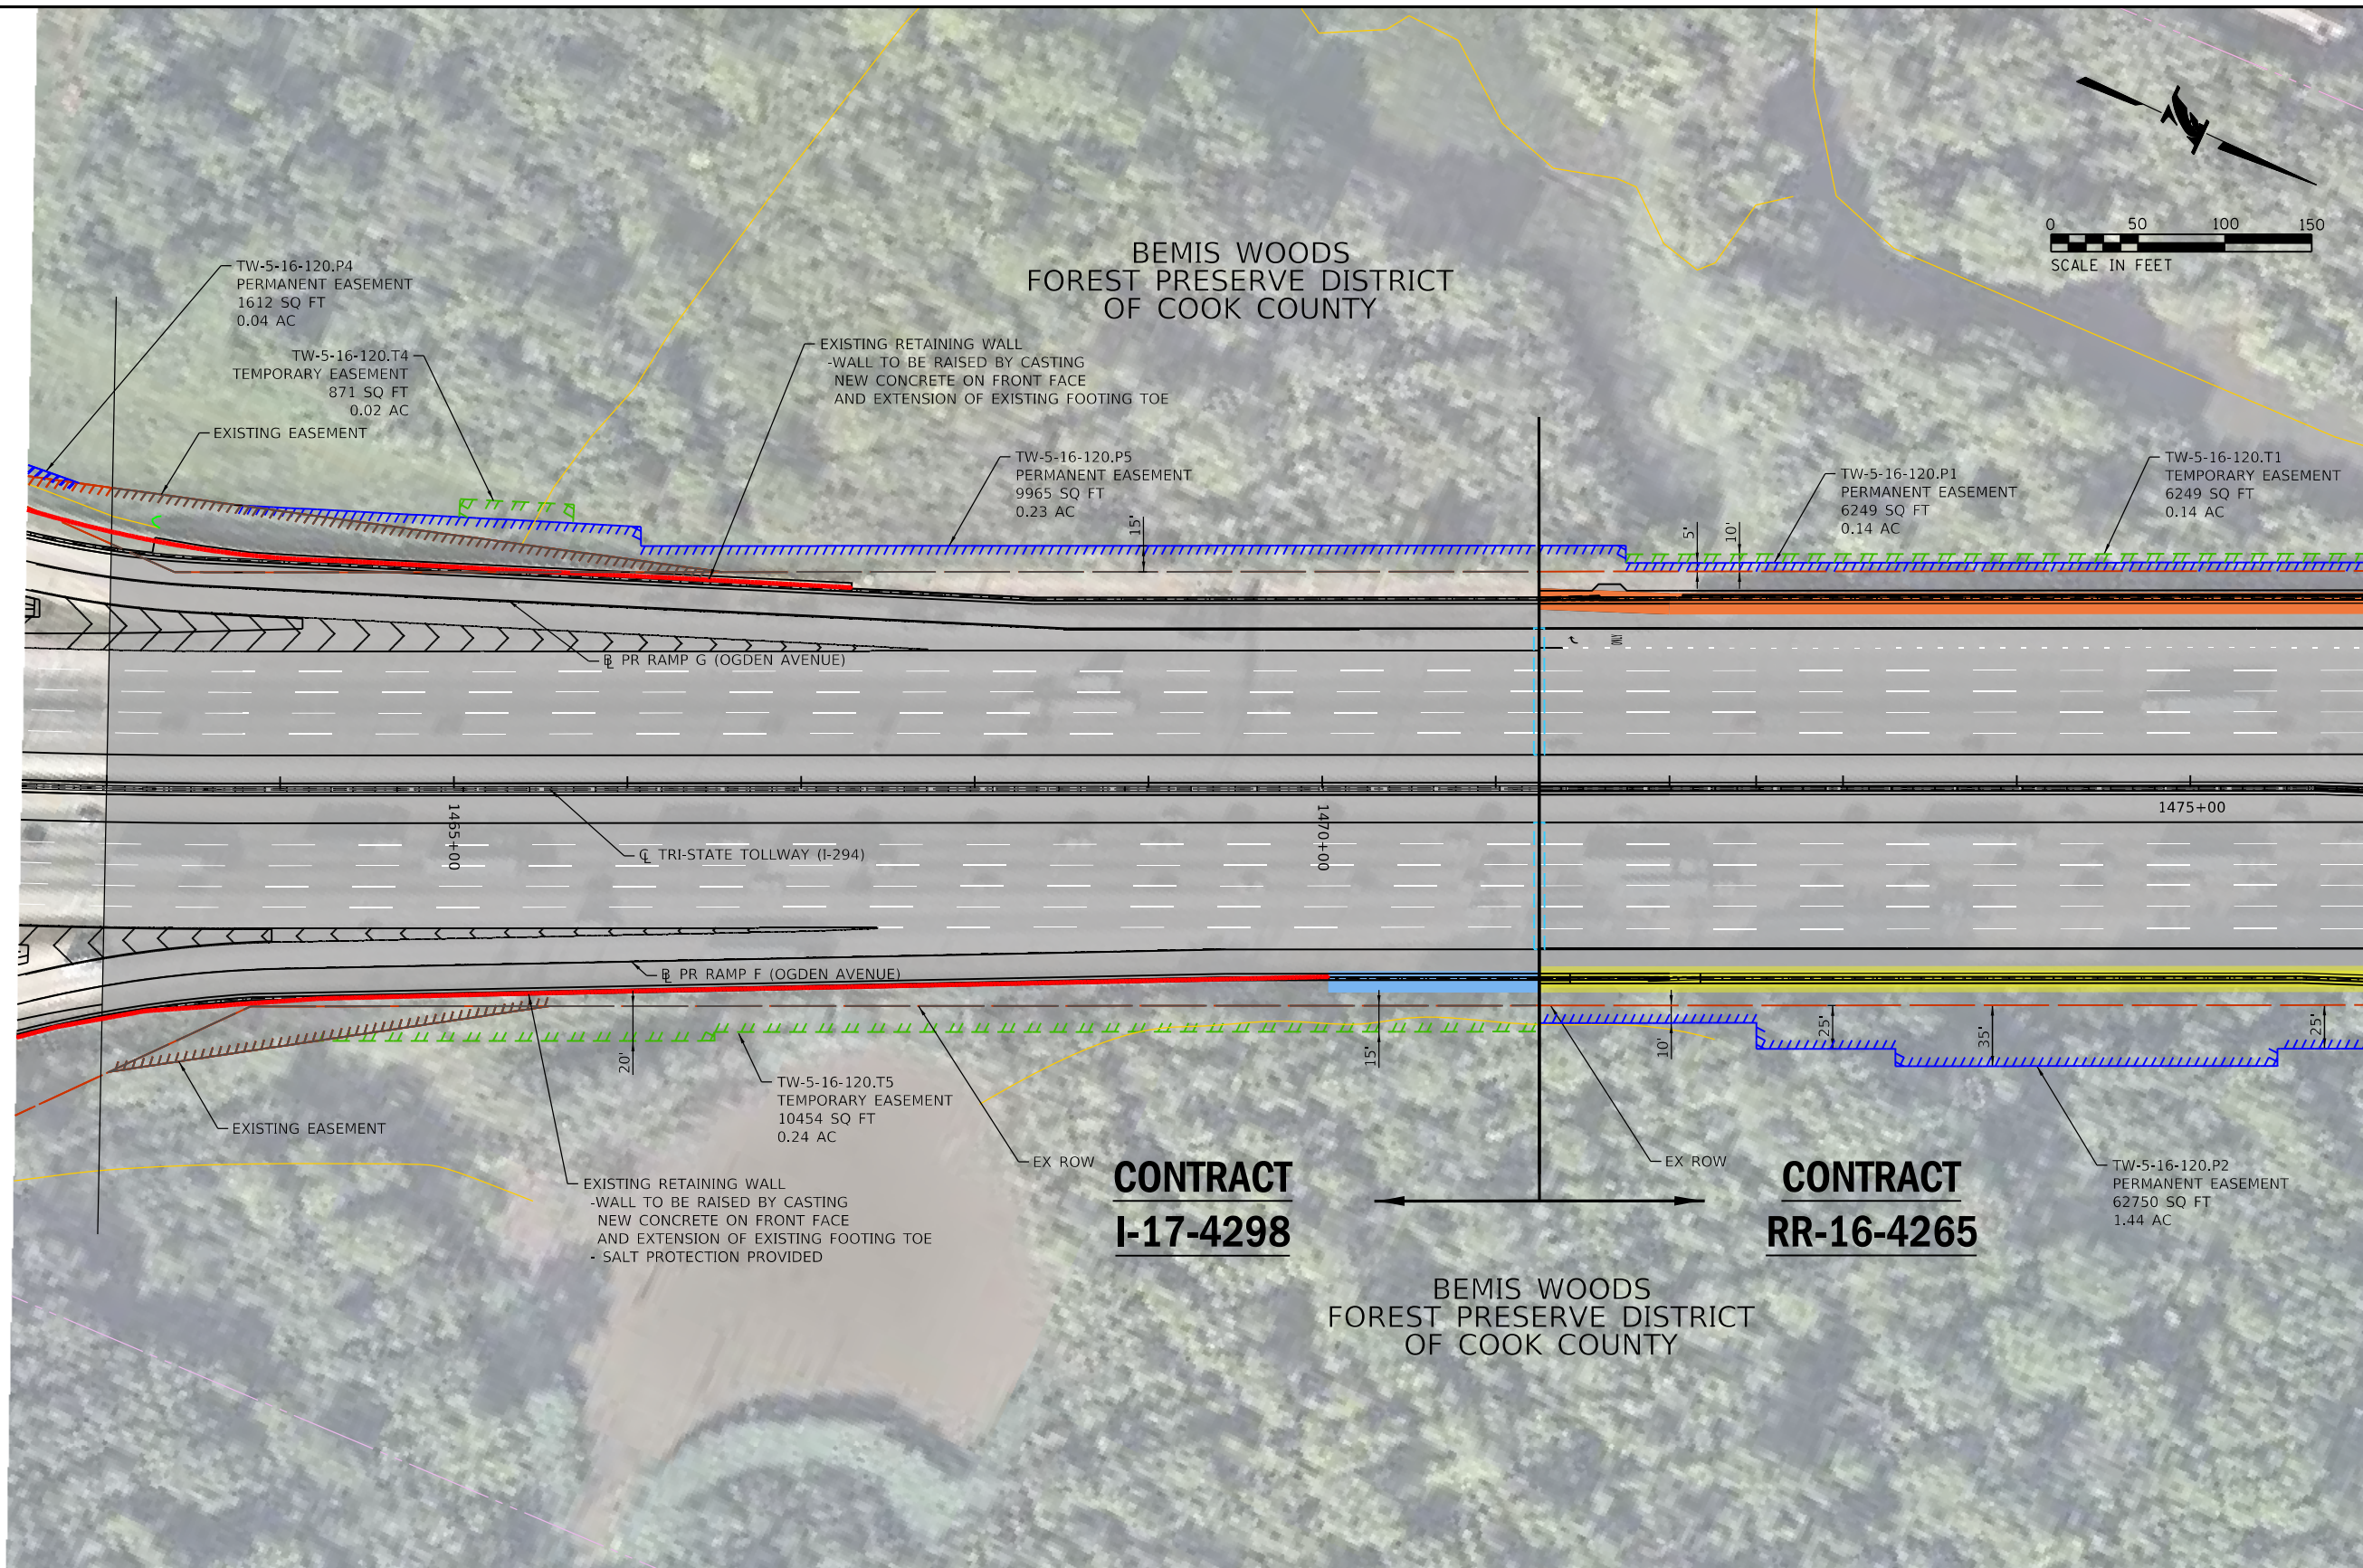

MATCH LINE STA. 1476+00 (I-294)  
 SEE DRAWING 2 OF 4

**LEGEND**

- |  |   |   |  |   |
|--|---|---|--|---|
| PROP. SALT CREEK TRAIL (CROSSING UNDER I-294 BRIDGE)                               | PROP. TRI-STATE TOLLWAY (I-294) MAINLINE RETAINING WALL WITH SALT SHIELD PROTECTION | PROP. TRI-STATE TOLLWAY (I-294) MAINLINE NOISE WALL | EXIST. TRI-STATE TOLLWAY (I-294) RIGHT-OF-WAY      | EXIST. TRI-STATE TOLLWAY (I-294) PERMANENT EASEMENT             |
| PROP. TRI-STATE TOLLWAY (I-294) MAINLINE PAVEMENT                                  | PROP. TRI-STATE TOLLWAY (I-294) MAINLINE SALT SHIELD BARRIER                        | PROP. DRAINAGE BOX CULVERTS                         | PROP. TRI-STATE TOLLWAY (I-294) RIGHT-OF-WAY       | PROP. TRI-STATE TOLLWAY (I-294) PERMANENT EASEMENT              |
| PROP. TRI-STATE TOLLWAY (I-294) BRIDGE OVER SALT CREEK WITH SALT SHIELD PROTECTION | PROP. TRI-STATE TOLLWAY (I-294) MAINLINE RETAINING WALL WITH NOISE WALL             | EXIST. ARCHDIOCESE STORM SEWER                      | PROP. TRI-STATE TOLLWAY (I-294) PERMANENT EASEMENT | PROP. TRI-STATE TOLLWAY (I-294) TEMPORARY CONSTRUCTION EASEMENT |
|  |   | PROP. SINGLE FACE CONCRETE BARRIER                  |  |   |

DRAWN BY KB DATE 12/2/2020  
 CHECKED BY SPF DATE 12/2/2020



THE ILLINOIS STATE TOLL HIGHWAY AUTHORITY  
 2700 OGDEN AVENUE  
 DOWNERS GROVE,  
 ILLINOIS 60515

NO.		REVISIONS	
NO.	DATE	DESCRIPTION	DESCRIPTION

CONTRACT NO. RR-16-4265  
 ROW WITH SALT PROTECTION  
 STA. 1463+00 TO STA. 1476+00

EXHIBIT A  
 DRAWING NO.  
 1 OF 4





BEMIS WOODS  
FOREST PRESERVE DISTRICT  
OF COOK COUNTY

SALT CREEK

VILLAGE OF  
OAK BROOK

OAK BROOK PARK DISTRICT

DUPAGE COUNTY  
COOK COUNTY

TW-5-16-120.T1  
TEMPORARY EASEMENT  
6249 SQ FT  
0.14 AC

TW-5-16-120.P1  
PERMANENT EASEMENT  
6249 SQ FT  
0.14 AC

TW-5-16-120.P1  
PERMANENT EASEMENT  
2230 SQ FT  
0.05 AC

MATCH LINE STA. 1476+00 (I-294)  
SEE DRAWING 1 OF 4

MATCH LINE STA. 1489+00 (I-294)  
SEE DRAWING 3 OF 4

1480+00

1485+00

BEMIS WOODS  
FOREST PRESERVE DISTRICT  
OF COOK COUNTY

TW-5-16-120.P2  
PERMANENT EASEMENT  
62750 SQ FT  
1.44 AC

**LEGEND**

- PROP. SALT CREEK TRAIL (CROSSING UNDER I-294 BRIDGE)
- PROP. TRI-STATE TOLLWAY (I-294) MAINLINE PAVEMENT
- PROP. TRI-STATE TOLLWAY (I-294) BRIDGE OVER SALT CREEK WITH SALT SHIELD PROTECTION
- PROP. TRI-STATE TOLLWAY (I-294) MAINLINE RETAINING WALL WITH SALT SHIELD PROTECTION
- PROP. TRI-STATE TOLLWAY (I-294) MAINLINE SALT SHIELD BARRIER
- PROP. TRI-STATE TOLLWAY (I-294) MAINLINE RETAINING WALL WITH NOISE WALL
- PROP. TRI-STATE TOLLWAY (I-294) MAINLINE NOISE WALL
- PROP. DRAINAGE BOX CULVERTS
- EXIST. ARCHDIOCESE STORM SEWER
- PROP. SINGLE FACE CONCRETE BARRIER
- EXIST. TRI-STATE TOLLWAY (I-294) RIGHT-OF-WAY
- PROP. TRI-STATE TOLLWAY (I-294) RIGHT-OF-WAY
- PROP. TRI-STATE TOLLWAY (I-294) PERMANENT EASEMENT
- PROP. TRI-STATE TOLLWAY (I-294) TEMPORARY CONSTRUCTION EASEMENT
- EXIST. TRI-STATE TOLLWAY (I-294) PERMANENT EASEMENT

DIRECTORY : #  
 FILE NAME : #  
 MODEL NAME : #

DRAWN BY: ... KB ... DATE ... \$DATES...  
 CHECKED BY: ... SPF ... DATE ... \$DATES...



THE ILLINOIS STATE TOLL HIGHWAY AUTHORITY  
 2700 OGDEN AVENUE  
 DOWNERS GROVE,  
 ILLINOIS 60515

NO.		REVISIONS	
NO.	DATE	DESCRIPTION	DESCRIPTION

CONTRACT NO. RR-16-4265  
 ROW WITH SALT PROTECTION  
 STA. 1476+00 TO STA. 1489+00)

EXHIBIT A  
 DRAWING NO.  
 ... 2 ... OF ... 4 ...







