


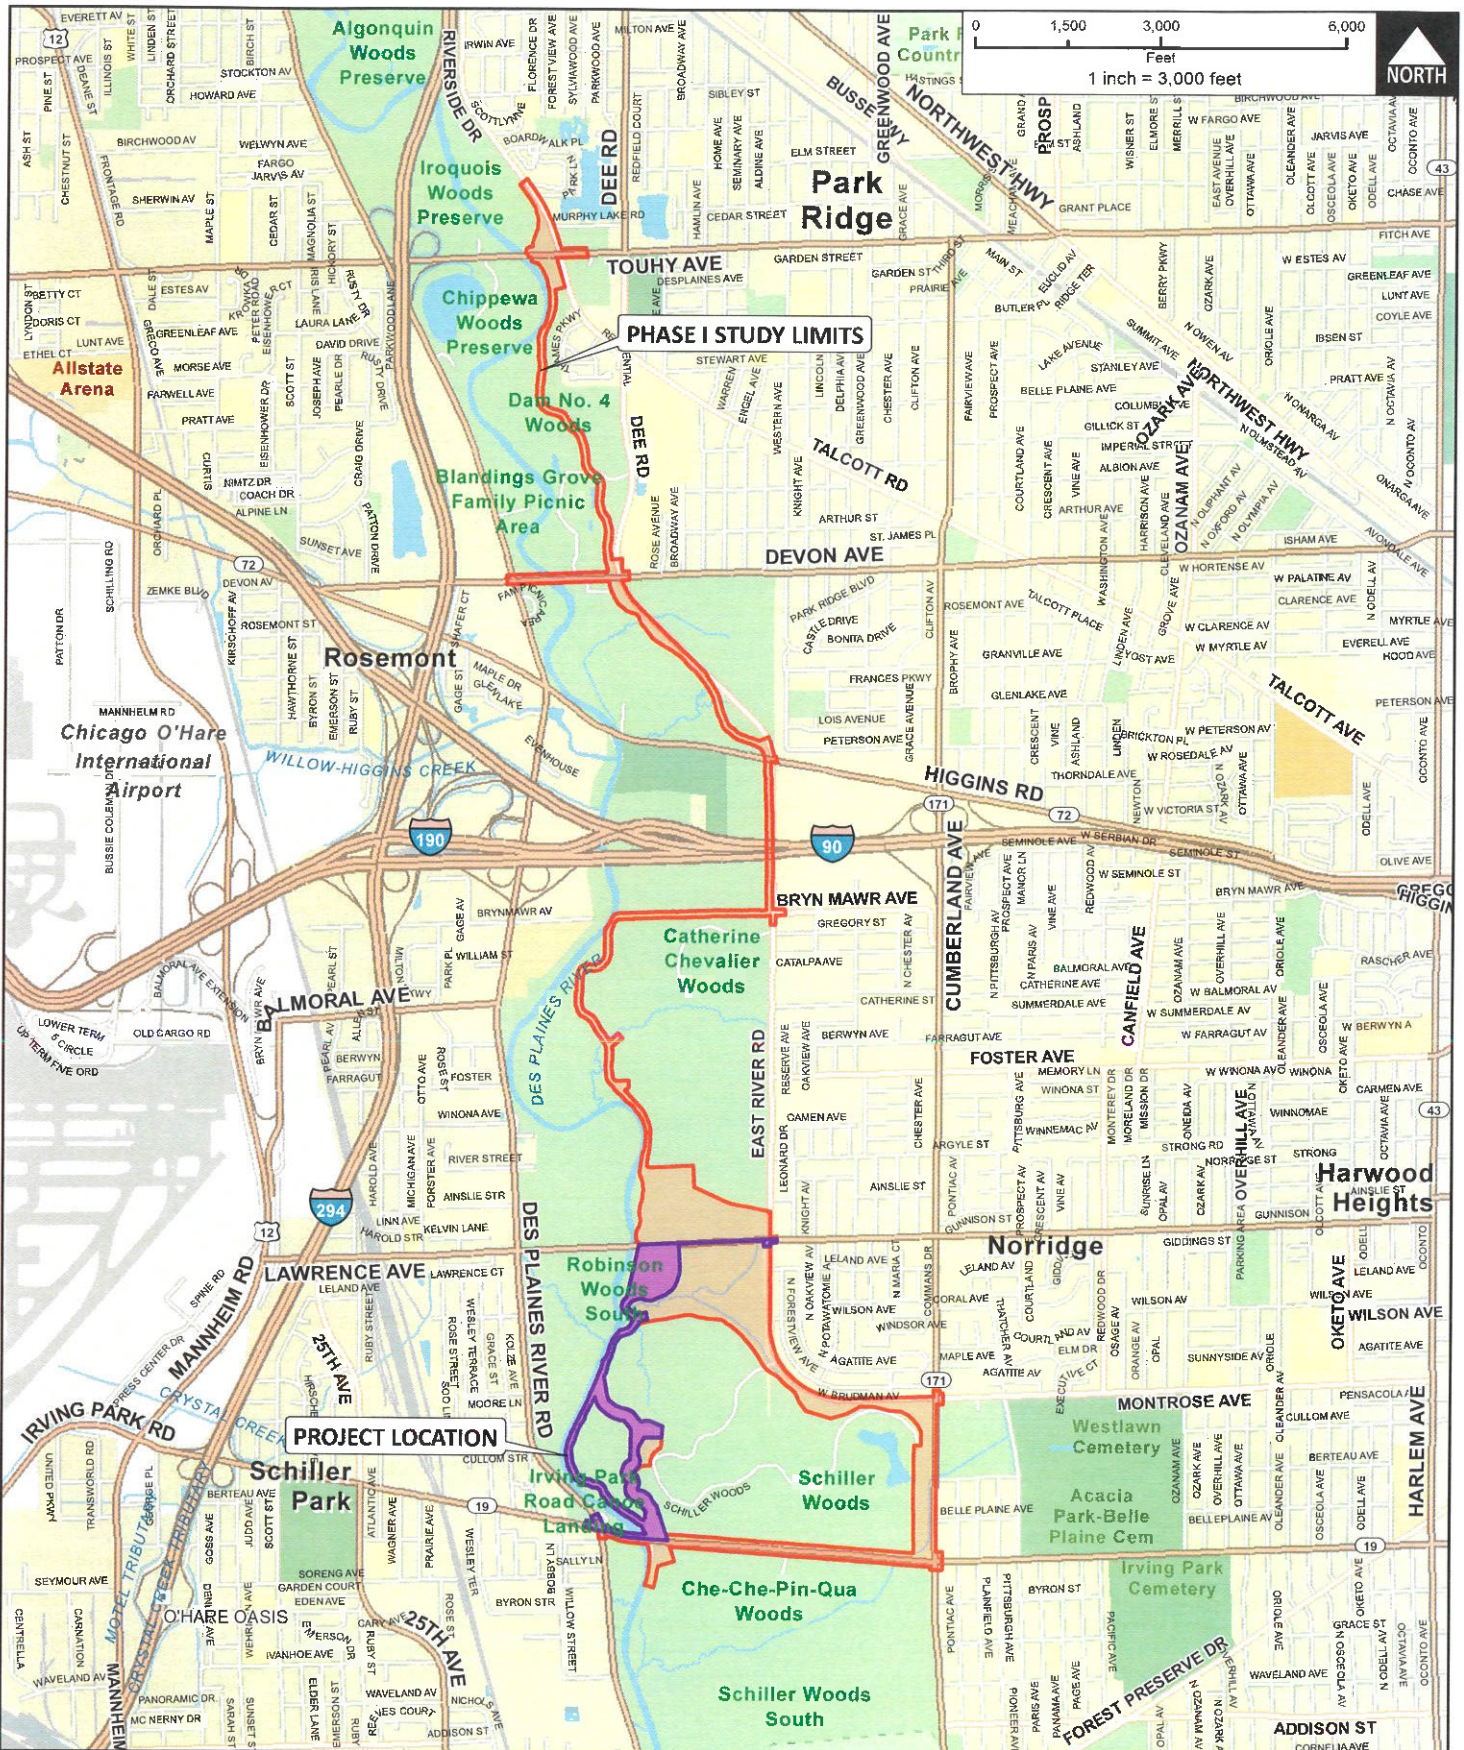

CLIENT:		TITLE:		PROJ. NO. 860001.1904A	
VILLAGE OF SCHILLER PARK		PROJECT LOCATION MAP		DATE: 10/22/2020	
				SHEET 1 OF 1	
				DRAWING NO.	
CHRISTOPHER B. BURKE ENGINEERING, LTD. 9575 W. Higgins Road, Suite 600 • Rosemont, Illinois 60018 • (847) 823-0500		DSGN.	DRW.	SCALE:	1:36,000
		CHKD.		AUTHOR:	DWALTERS
				PLOT DATE:	10/22/2020
		FILE:	ITEP Location Map Seg 4		
				EXH 1	