
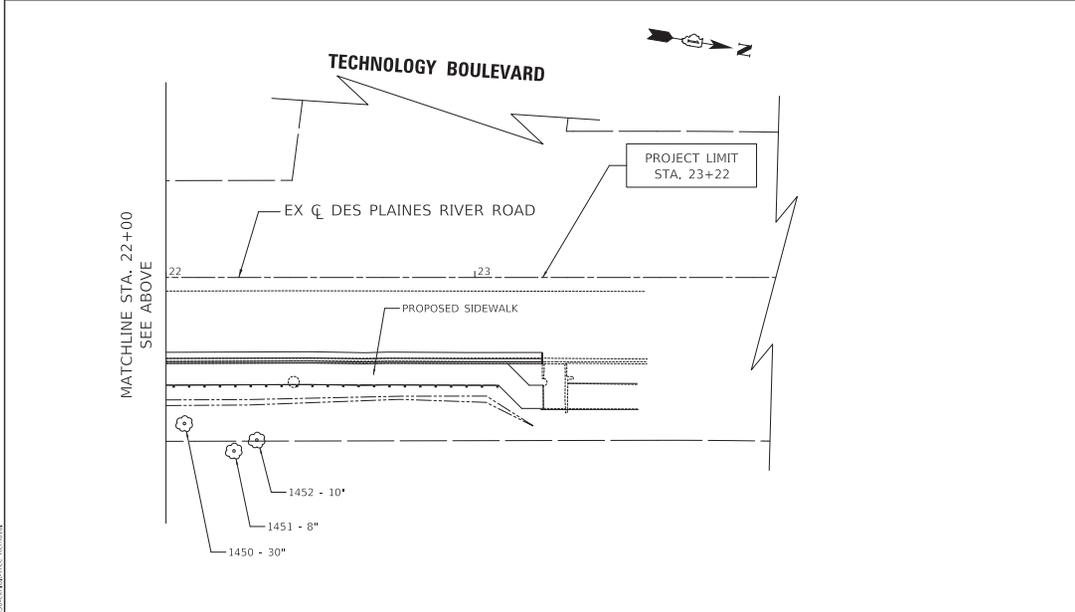


DATE	
BY	
PROJECT	
PROFILING	
DATE BOOK	
SCALE	
NO.	

DATE	
BY	
PROJECT	
PROFILING	
DATE BOOK	
SCALE	
NO.	

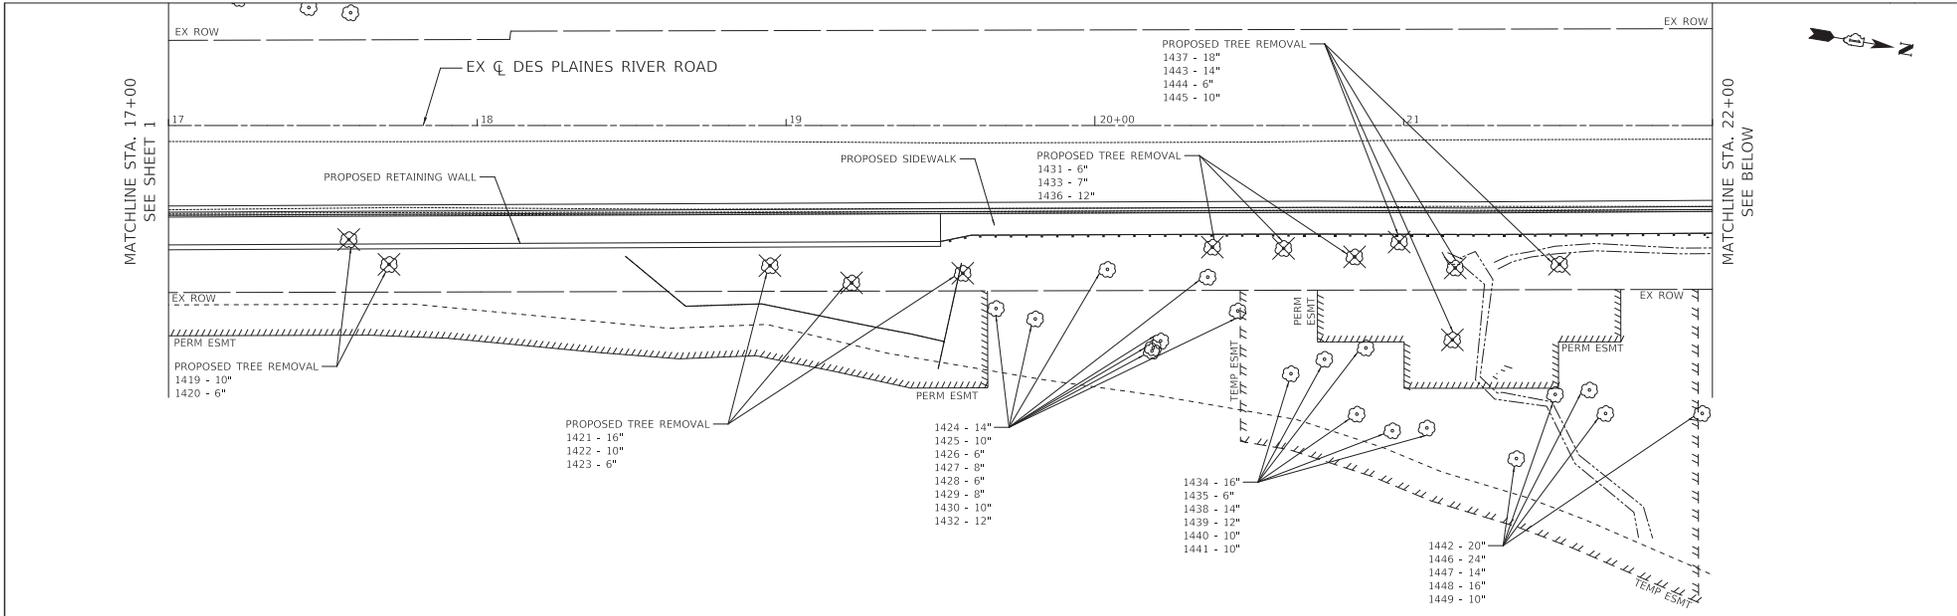

TREE SURVEY									
ID	STATION	OFFSET	NORTHING	EASTING	SIZE	BOTANICAL NAME	CONDITION	FORM	ACTION
1419	17+58.38	36.92	1933369.08	1112353.14	10"	QUERCUS MACROCARPA	3	3	REMOVE
1420	17+71.40	44.94	1933383.25	1112358.89	6"	TILIA AMERICANA	3	2	REMOVE
1421	18+94.78	45.34	1933504.99	1112338.88	16"	QUERCUS MACROCARPA	3	4	REMOVE
1422	19+21.20	50.92	1933531.98	1112340.00	10"	ULMUS AMERICANA	3	3	REMOVE
1423	19+57.23	47.81	1933566.99	1112330.98	6"	QUERCUS MACROCARPA	3	3	REMOVE
1424	19+67.98	59.21	1933579.48	1112340.43	14"	QUERCUS MACROCARPA	4	3	NONE
1425	19+80.68	62.58	1933592.57	1112341.65	10"	QUERCUS MACROCARPA	3	3	NONE
1426	20+04.05	46.56	1933612.96	1112321.99	6"	QUERCUS MACROCARPA	3	2	NONE
1427	20+18.46	72.94	1933631.54	1112345.63	8"	ULMUS AMERICANA	3	3	NONE
1428	20+18.85	71.94	1933631.76	1112344.58	6"	QUERCUS MACROCARPA	3	3	NONE
1429	20+21.27	69.70	1933633.77	1112341.96	8"	ULMUS AMERICANA	4	3	NONE
1430	20+36.55	49.05	1933645.42	1112319.07	10"	QUERCUS VELUTINA	3	3	NONE
1431	20+38.05	39.35	1933645.30	1112309.26	6"	QUERCUS MACROCARPA	3	3	REMOVE
1432	20+46.27	59.98	1933656.82	1112328.24	12"	QUERCUS VELUTINA	3	3	NONE
1433	20+61.12	39.77	1933668.12	1112305.85	7"	QUERCUS MACROCARPA	3	3	REMOVE
1434	20+63.49	80.31	1933677.16	1112345.44	16"	QUERCUS MACROCARPA	4	3	NONE
1435	20+74.35	75.63	1933687.10	1112339.03	6"	ULMUS RUBRA	2	3	NONE
1436	20+84.10	42.50	1933691.24	1112304.74	12"	QUERCUS MACROCARPA	3	3	REMOVE
1437	20+98.56	37.71	1933704.70	1112297.62	18"	ULMUS PUMILA	4	3	REMOVE
1438	20+87.74	71.96	1933699.70	1112333.19	14"	QUERCUS VELUTINA	3	3	NONE
1439	20+84.83	93.38	1933700.37	1112354.80	12"	TILIA AMERICANA	1	2	NONE
1440	20+96.34	98.76	1933712.61	1112358.21	10"	QUERCUS MACROCARPA	3	2	NONE
1441	21+07.52	97.86	1933723.49	1112355.46	10"	TILIA AMERICANA	3	3	NONE
1442	21+36.50	107.77	1933753.72	1112360.44	20"	ULMUS AMERICANA	3	3	NONE
1443	21+15.78	69.37	1933726.93	1112326.00	14"	TILIA AMERICANA	3	3	REMOVE
1444	21+16.67	46.09	1933723.95	1112302.89	6"	TILIA AMERICANA	3	2	REMOVE
1445	21+50.45	44.90	1933757.07	1112296.13	10"	QUERCUS MACROCARPA	4	3	REMOVE
1446	21+49.07	87.01	1933762.67	1112337.89	24"	QUERCUS MACROCARPA	3	3	NONE
1447	21+60.15	85.58	1933773.36	1112334.64	14"	QUERCUS MACROCARPA	3	3	NONE
1448	21+65.36	93.17	1933779.76	1112341.27	16"	QUERCUS MACROCARPA	3	3	NONE
1449	21+96.68	93.16	1933810.65	1112336.07	10"	CELTIS OCCIDENTALIS	3	3	NONE
1450	22+05.96	47.27	1933812.18	1112289.27	30"	QUERCUS MACROCARPA	4	4	NONE
1451	22+22.02	56.14	1933829.49	1112295.36	8"	QUERCUS MACROCARPA	3	3	NONE
1452	22+29.41	52.61	1933836.19	1112290.66	10"	QUERCUS MACROCARPA	3	3	NONE

Two Pierce Place, Suite 1400
Itasca, Illinois 60143
Tel: 630.773.3900 Fax: 630.773.3975
www.civiltechinc.com



DESIGNED -	REVISED -
DRAWN -	REVISED -
CHECKED -	REVISED -
DATE - 2/23/2024	REVISED -

STATE OF ILLINOIS
DEPARTMENT OF TRANSPORTATION



TREE REMOVAL PLAN
DES PLAINES RIVER ROAD N OF FOSTER AVENUE
SHEET OF SHEETS STA. 17+00 TO STA. 23+22

F.A.U. R.E. 2710	SECTION	COUNTY COOK	TOTAL SHEETS 121	SHEET NO. 28
ILLINOIS			CONTRACT NO. 62N84	

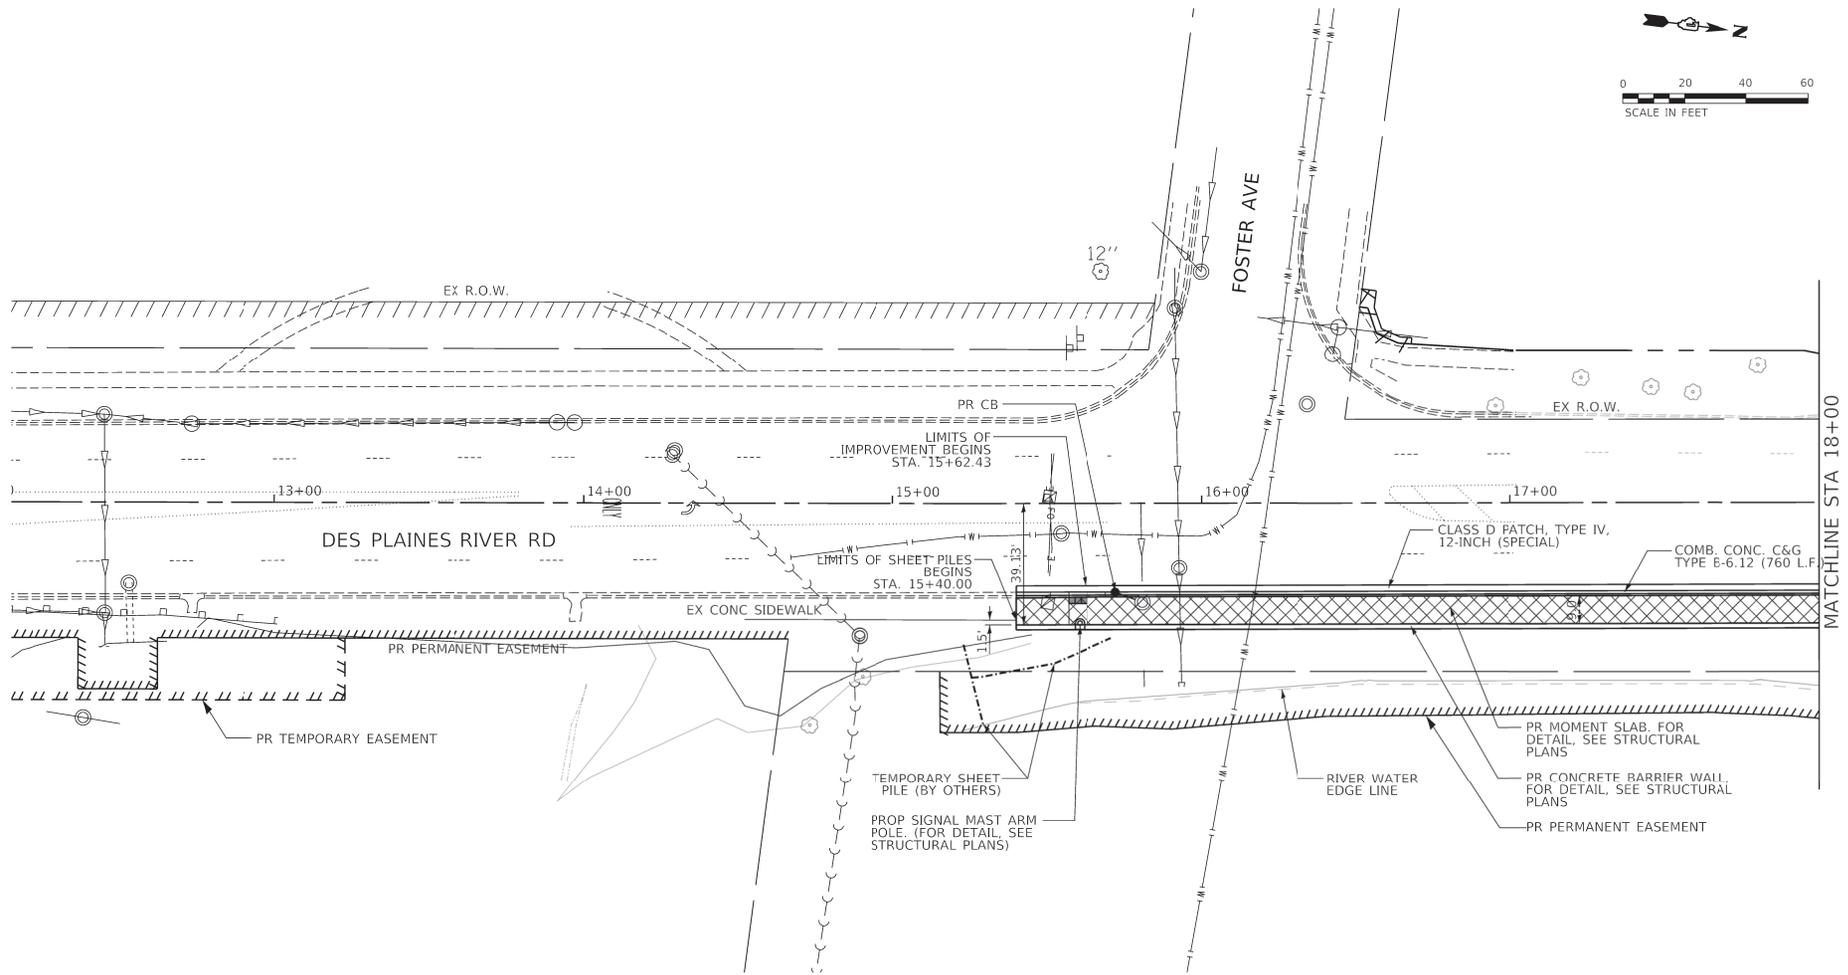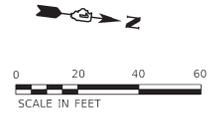

NOTES:

- STATION AND OFFSET ARE GIVEN FROM NORTHBOUND DES PLAINES RIVER ROAD BASELINE.
- CONTRACTOR SHALL PATCH EXISTING BASE COURSE BEFORE PLACING BITUMINOUS OVERLAY AS DIRECTED BY THE ENGINEER.
- CONTRACTOR SHALL SAW CUT EXISTING PAVEMENT AS SHOWN ON THE ROADWAY PLANS.

PROPOSED LEGEND

MOMENT SLAB

MODEL: SPOKESMAN
FILE NAME: SP115

DELTA ENGINEERING GROUP, LLC
111 W JACKSON BLVD SUITE 900
CHICAGO, IL 60604
T 312.277.7700 F 312.427.6145

USER NAME = SUSERS	DESIGNED - JS/PM	REVISED -
DRAWN - PM	REVISED -	
CHECKED - JS	REVISED -	
DATE - 09/08/2025	REVISED -	



PLOT SCALE = SCALES
PLOT DATE = SDATES

**STATE OF ILLINOIS
DEPARTMENT OF TRANSPORTATION**

**PROPOSED ROADWAY PLAN
DES PLAINES RIVER ROAD N OF FOSTER AVENUE**

F.A.U. RFL 2710	SECTION 2021-033-DR	COUNTY COOK	TOTAL SHEETS 121	SHEET NO. 30
SCALE: 1:20			SHEET 1 OF 2 SHEETS	
STA. TO STA.		ILLINOIS FED. AID PROJECT		

CONTRACT NO. 62N84

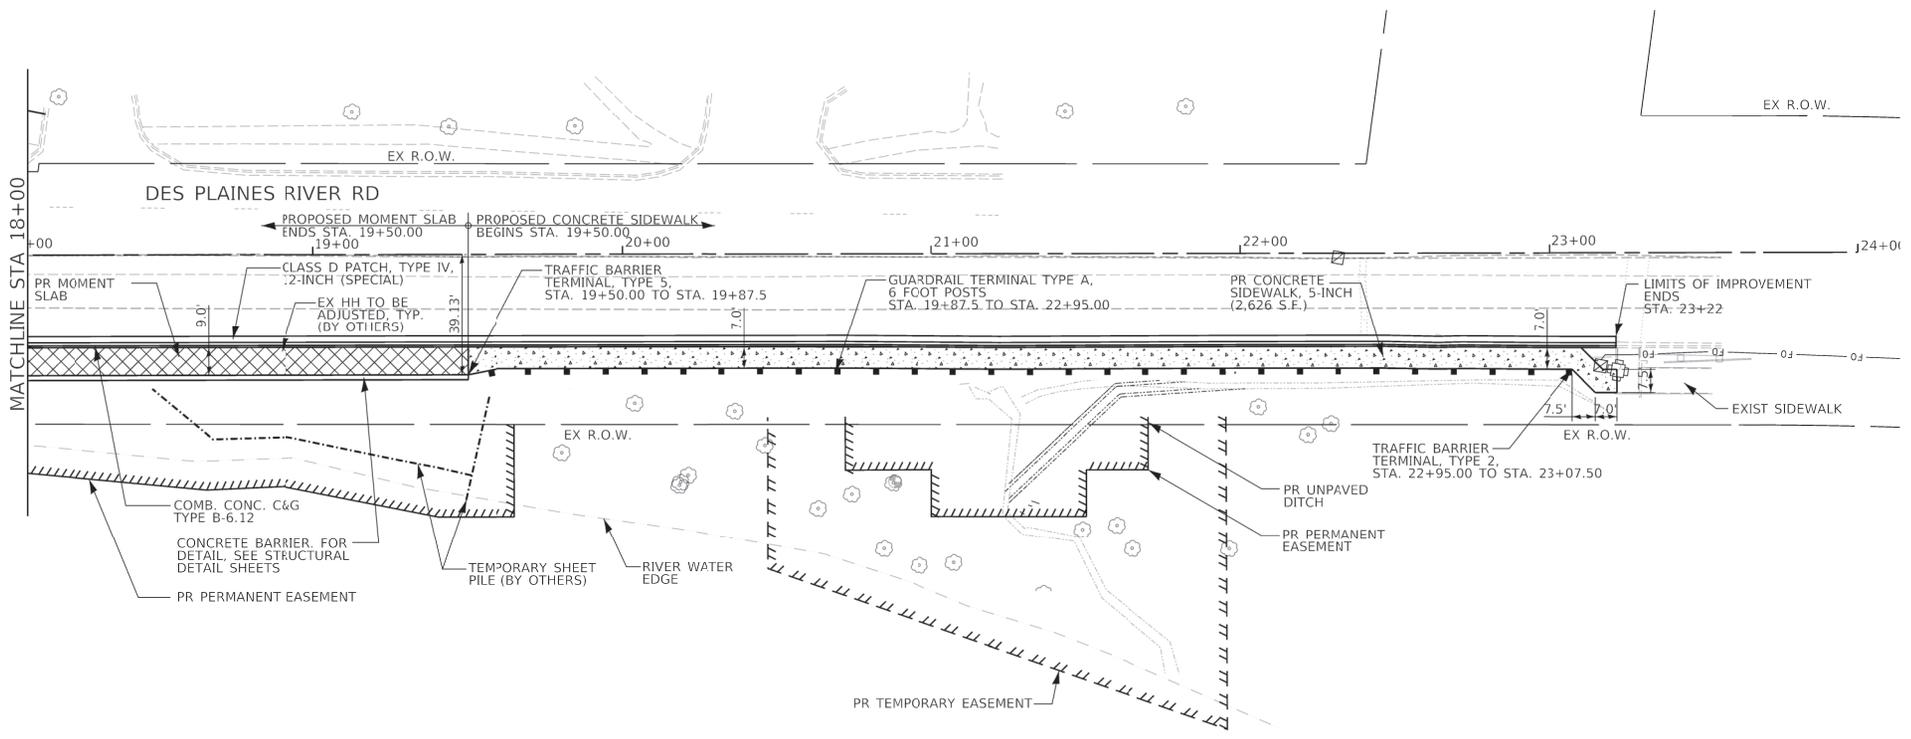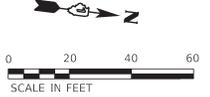

PROPOSED LEGEND

	MOMENT SLAB
	PROPOSED SIDEWALK

MODEL: SMOULDERMAN
FILE NAME: STP115

DELTA ENGINEERING GROUP, LLC
111 W JACKSON BLVD SUITE 900
CHICAGO, IL 60604
T 312.277.7700 F 312.427.6145


USER NAME = SUSERS	DESIGNED - JS/PM	REVISED -
	DRAWN - PM	REVISED -
PLOT SCALE = SCALES	CHECKED - JS	REVISED -
PLOT DATE = SDATES	DATE - 09/08/2025	REVISED -

**STATE OF ILLINOIS
DEPARTMENT OF TRANSPORTATION**


PROPOSED ROADWAY PLAN
DES PLAINES RIVER ROAD N OF FOSTER AVENUE

SCALE: 1:20 SHEET 2 OF 2 SHEETS STA. TO STA.

F.A.U. RTE. 2710	SECTION 2021-033-DR	COUNTY COOK	TOTAL SHEETS 121	SHEET NO. 31
CONTRACT NO. 62N84				ILLINOIS FED. AID PROJECT

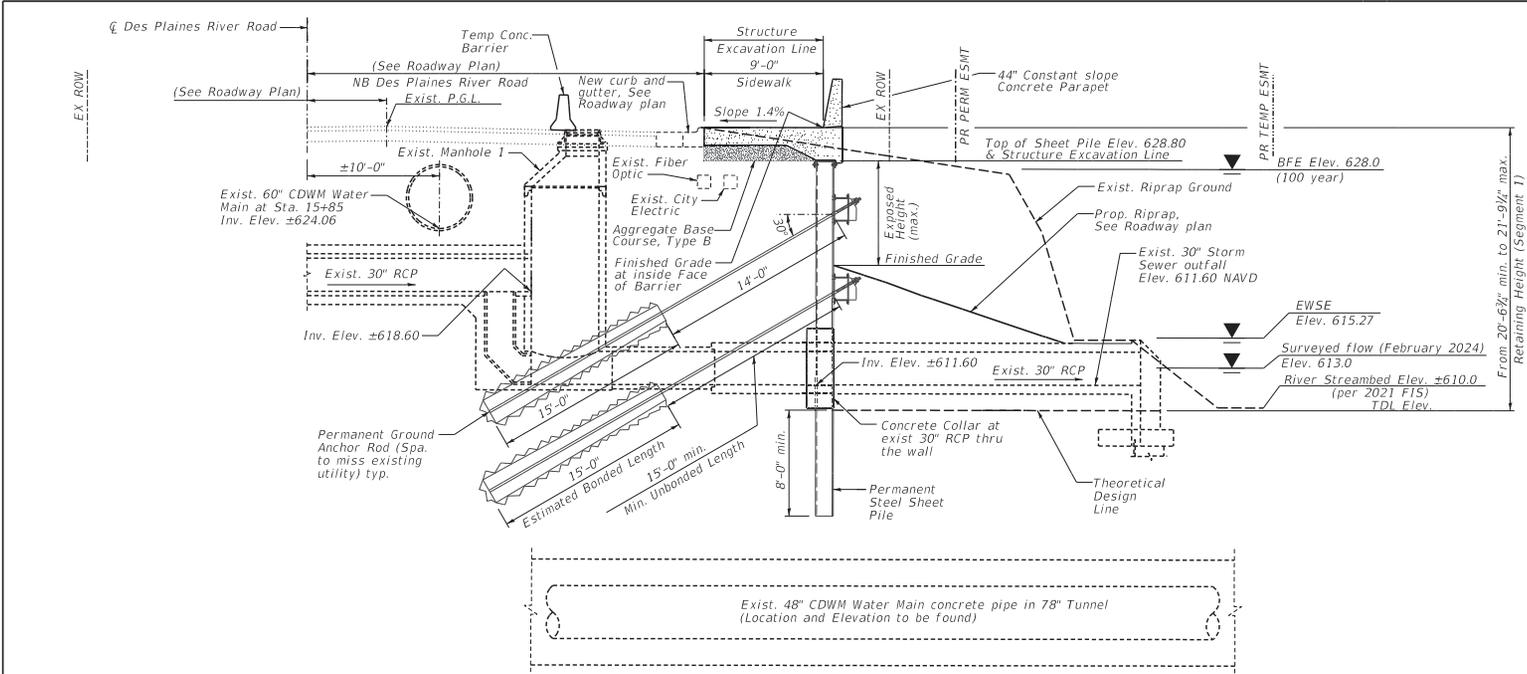

TYPICAL SECTION (SEGMENT 1)

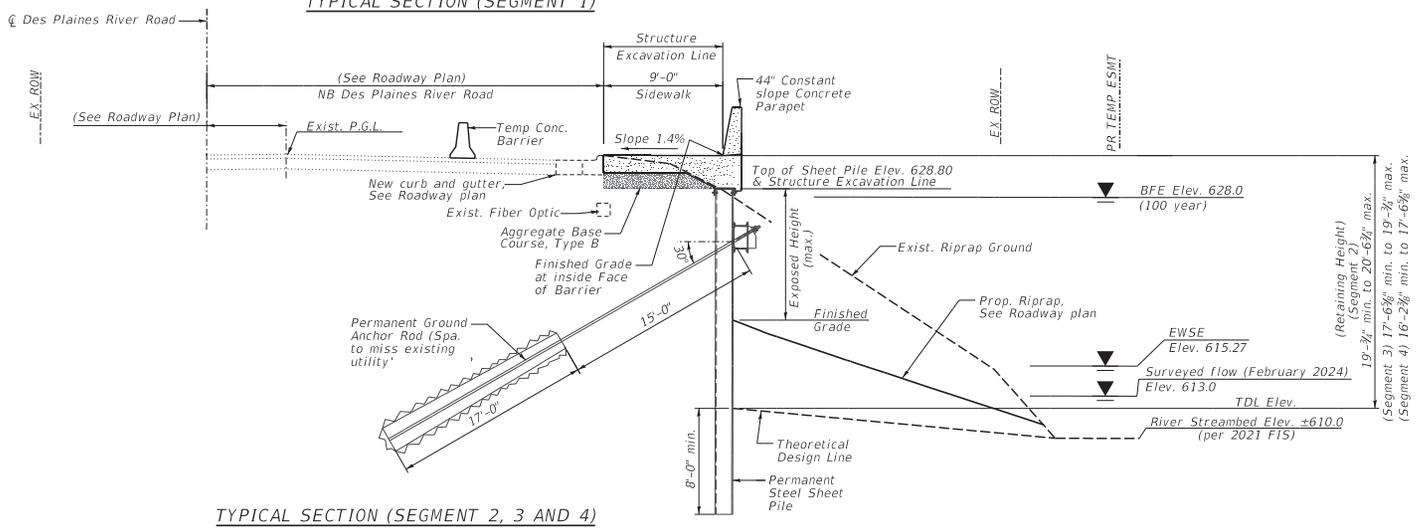

TYPICAL SECTION (SEGMENT 2, 3 AND 4)

MODEL: SPODLE.MAKES
 FILE: I:\MAIL:SCD\2024\2024_03_15\DESIGN\Sheet\Structure\Drawings\240102\240102-17-06-03-01.dwg
 06/08/2025

DELTA ENGINEERING GROUP, LLC
 111 W JACKSON BLVD SUITE 900
 CHICAGO, IL 60604
 T 312.271.7700 F 312.427.6145

USER NAME	rc	DESIGNED	RC	REVISED	-
DRAWN	RM	CHECKED	SHK	REVISED	-
DATE	9/4/2025	DATE	9/4/2025	REVISED	-

STATE OF ILLINOIS
DEPARTMENT OF TRANSPORTATION

TYPICAL SECTIONS		F.A.U.	SECTION	COUNTY	TOTAL SHEET
SCALE:	SHEET 5-3 OF 5-21 SHEETS	2710	COOK	121	80
STA.	TO STA.	CONTRACT NO. 62N84			
ILLINOIS FED. AID PROJECT					

