


PART OF THE NORTHWEST QUARTER OF SECTION 10, TWP. 40 N., R. 12 E., OF THE 3RD. P.M., IN COOK COUNTY, ILLINOIS.

SEE SHEETS 6 AND 7

PROJECT COORDINATES
ILLINOIS STATE PLANE, EAST ZONE, NAD83 (2011)
COORDINATE TABLE - DES PLAINES RIVER ROAD


LEGEND

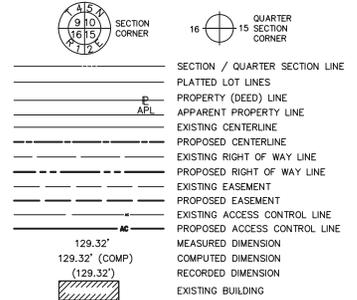

PARCEL NUMBER	TOTAL PARCEL ACRES	PART TAKEN ACRES	AREA IN EXISTING ROAD, ACRES	REMAINDER ACRES	EASEMENT AREA ACRES	SQUARE FEET	PARCEL INDEX NUMBER
0M00002E	4.806	0.087		4.721			12-10-100-059
0M00002E					0.0015	65	12-10-100-121
0M00003E-1					0.236		12-10-301-001
0M00003E-2	19.004				0.203		12-10-301-002
0M00003E					0.062		12-10-101-008

LINE LEGEND - IL. ROUTE 131

LINE	LENGTH	BEARING
A	25.00'	S 09°-38'-38" E
B	20.00'	N 80°-13'-16" E
C	20.20'	S 09°-38'-38" E
D	15.80'	N 80°-21'-22" E
E	50.00'	S 09°-38'-38" E
F	15.00'	S 80°-21'-22" W
G	28.04'	S 09°-38'-38" E
H	20.00'	S 80°-13'-16" W
I	25.00'	S 09°-38'-38" E
J	52.00'	N 80°-14'-40" E
K	35.00'	N 80°-09'-10" E
L	25.00'	S 09°-38'-38" E
M	51.03'	S 01°-39'-20" W
N	25.01'	S 11°-56'-08" E
O	75.36'	S 04°-18'-50" E
P	20.02'	S 07°-21'-08" E
Q	124.90'	S 10°-08'-08" E
R	40.65'	S 14°-13'-07" E
S	9.89'	S 14°-13'-07" E
T	25.02'	S 07°-21'-08" E
U	25.07'	S 14°-13'-08" E
V	25.00'	S 09°-38'-35" E

- IRON PIPE OR ROD FOUND
- CUT CROSS FOUND OR SET
- STAKING OF PROPOSED RIGHT OF WAY
- STAKING OF PROPOSED RIGHT OF WAY IN CULTIVATED AREAS
- PERMANENT SURVEY MARKER
- RIGHT OF WAY STAKING PROPOSED TO BE SET

SURVEY NOTES:
1. ALL DIMENSIONS ARE MEASURED UNLESS OTHERWISE SPECIFIED.
2. BEARING, DISTANCES, AND COORDINATES SHOWN HEREIN REFER TO THE ILLINOIS STATE PLANE COORDINATE SYSTEM, EAST ZONE, NORTH AMERICAN DATUM OF 1983 (2011 ADJUSTMENT) "GRID".
3. ALL MEASURED AND CALCULATED DISTANCES ARE "GRID" NOT "GROUND". TO OBTAIN GROUND DISTANCES, DIVIDE GRID DISTANCES SHOWN BY THE COMBINATION FACTOR OF 0.99997102.
4. AREAS SHOWN ON THIS PLAT ARE "GROUND".
5. FIELD SURVEY COMPLETED ON APRIL 30, 2024.

STATE OF ILLINOIS } SS
COUNTY OF DuPAGE } SS

THIS IS TO CERTIFY THAT WE, MARCHESE AND SONS, INC. AN ILLINOIS PROFESSIONAL DESIGN FIRM LAND SURVEYING CORPORATION, NUMBER 184-002782, HAVE SURVEYED THE PLAT OF HIGHWAYS SHOWN HEREIN IN SECTION 10, TOWNSHIP 40 NORTH, RANGE 12 EAST OF THE THIRD PRINCIPAL MERIDIAN, COOK COUNTY, THAT THE SURVEY IS TRUE AND COMPLETE AS SHOWN TO THE BEST OF MY KNOWLEDGE AND BELIEF, THAT THE PLAT CORRECTLY REPRESENTS SAID SURVEY, THAT ALL MONUMENTS FOUND AND ESTABLISHED ARE OF PERMANENT QUALITY AND OCCUPY THE POSITIONS SHOWN THEREON AND THAT THE MONUMENTS ARE SUFFICIENT TO ENABLE THE SURVEY TO BE RETRACED, MADE FOR THE DEPARTMENT OF TRANSPORTATION, STATE OF ILLINOIS.

DATED AT ROSELLE, ILLINOIS THIS 20TH DAY OF MAY, 2024 A.D.
Dominic J. Marchese
ILLINOIS PROFESSIONAL LAND SURVEYOR NO. 035-002335
LICENSE EXPIRATION DATE: NOVEMBER 30, 2024


THIS PROFESSIONAL SERVICE CONFORMS TO THE CURRENT ILLINOIS MINIMUM STANDARDS FOR A BOUNDARY SURVEY.

Marchese and Sons, Inc.
land marine construction surveys
10 MONACO DRIVE, ROSELLE, IL 60172
PHONE : (630) 894-5680 FAX : (630) 894-8869

PLAT OF HIGHWAYS
STATE OF ILLINOIS
DEPARTMENT OF TRANSPORTATION
DES PLAINES RIVER ROAD

LIMITS: OVER DITCH NORTH OF WINONA AVENUE COUNTY: COOK
SECTION: 10 TO STA. 15+00.00 JOB NO: R-90-006-18
STA. 15+00.00 TO STA. 23+22.00 SCALE: 1" = 50' SHEET 7 OF 7 SHEETS

APPROVED
By William Wright at 12:57 pm, May 20, 2024

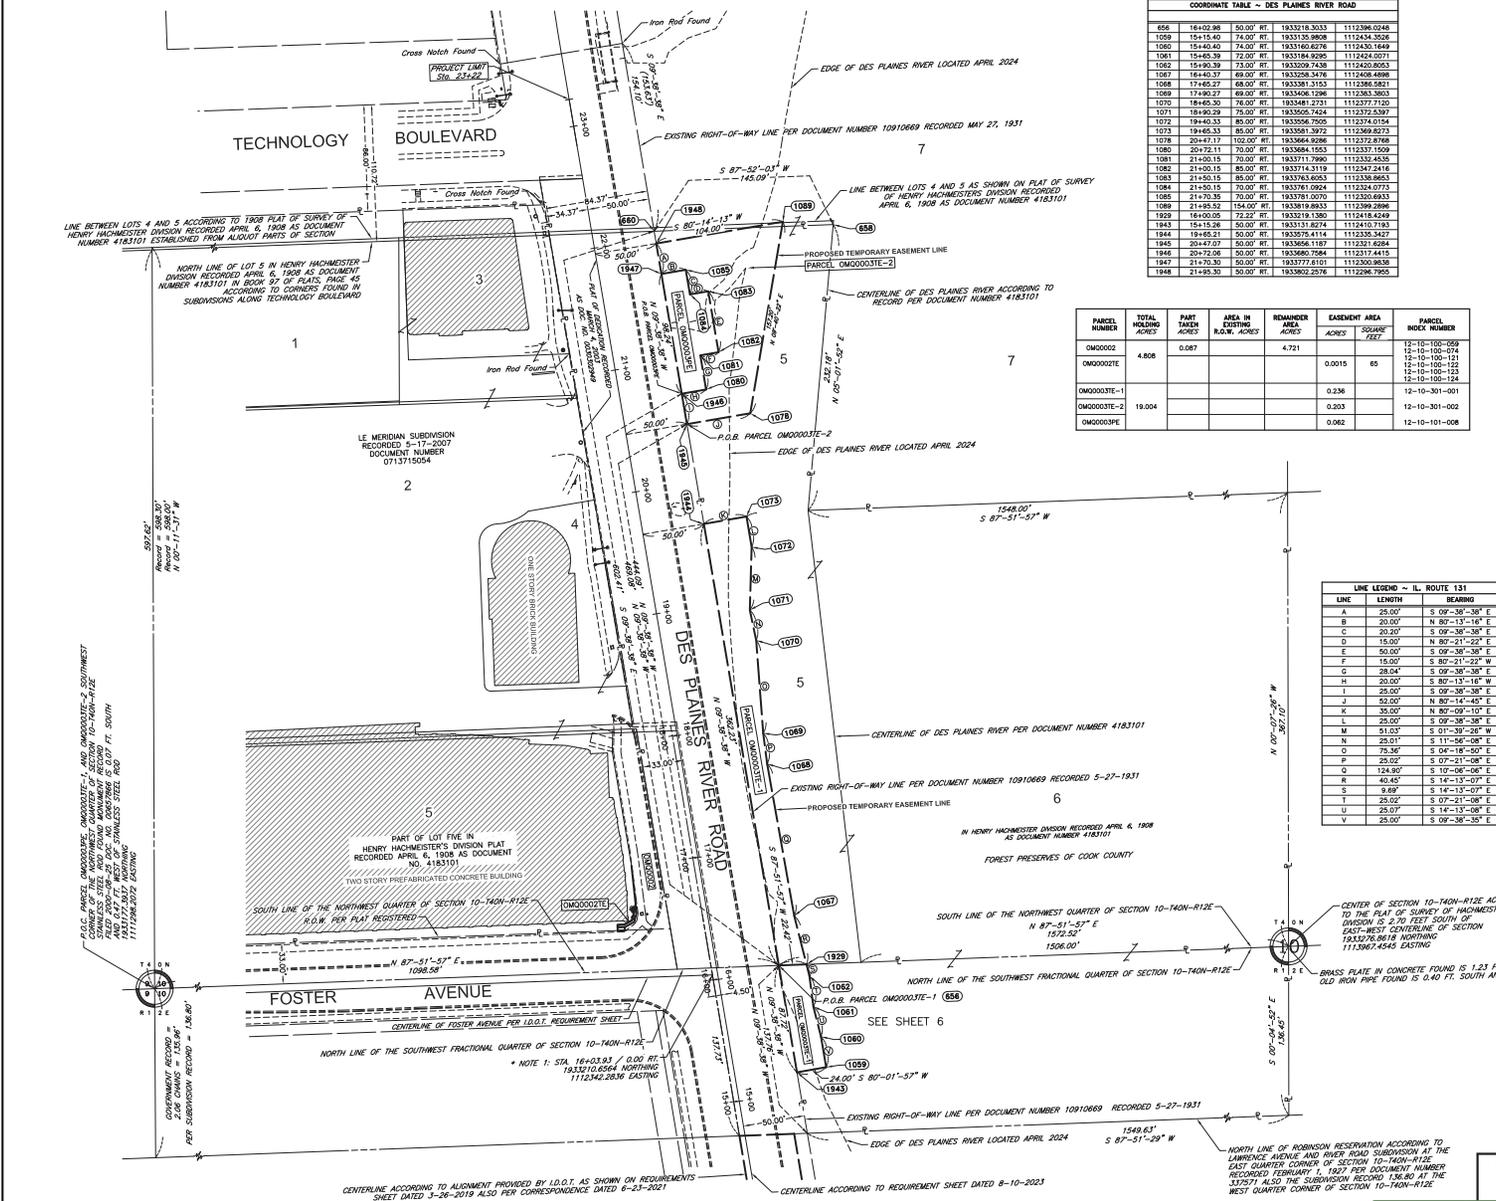

* NOTE 1: STATION / OFFSET FROM CENTERLINE PROVIDED FOR PARCELS 0M00002E AND 0M00001E

SEE SHEET 2 AND 3

REVISION DATE: / / REVISION MADE BY: / /