


LICENSE AGREEMENT EXHIBIT

RUBIO WOODS NATURE PRESERVE
 PARCEL IDENTIFICATION NUMBER: 28-05-200-007 AND 28-04-102-012

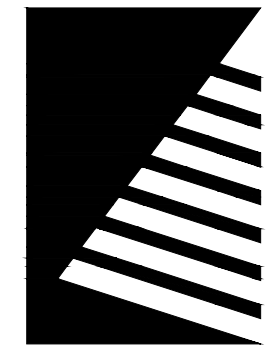

Farnsworth GROUP


18311 N. CREEK DRIVE, SUITE F
 TINLEY PARK, ILLINOIS 60477
 (708) 326-4000 / info@f-w.com

www.f-w.com
 Engineers | Architects | Surveyors | Scientists


ISSUE:
 # DATE: DESCRIPTION:

LEGEND


- LICENSE BOUNDARY
- PERMANENT LICENSE AGREEMENT
- TEMPORARY CONSTRUCTION ACCESS PERMIT
- PROPOSED STORM SEWER

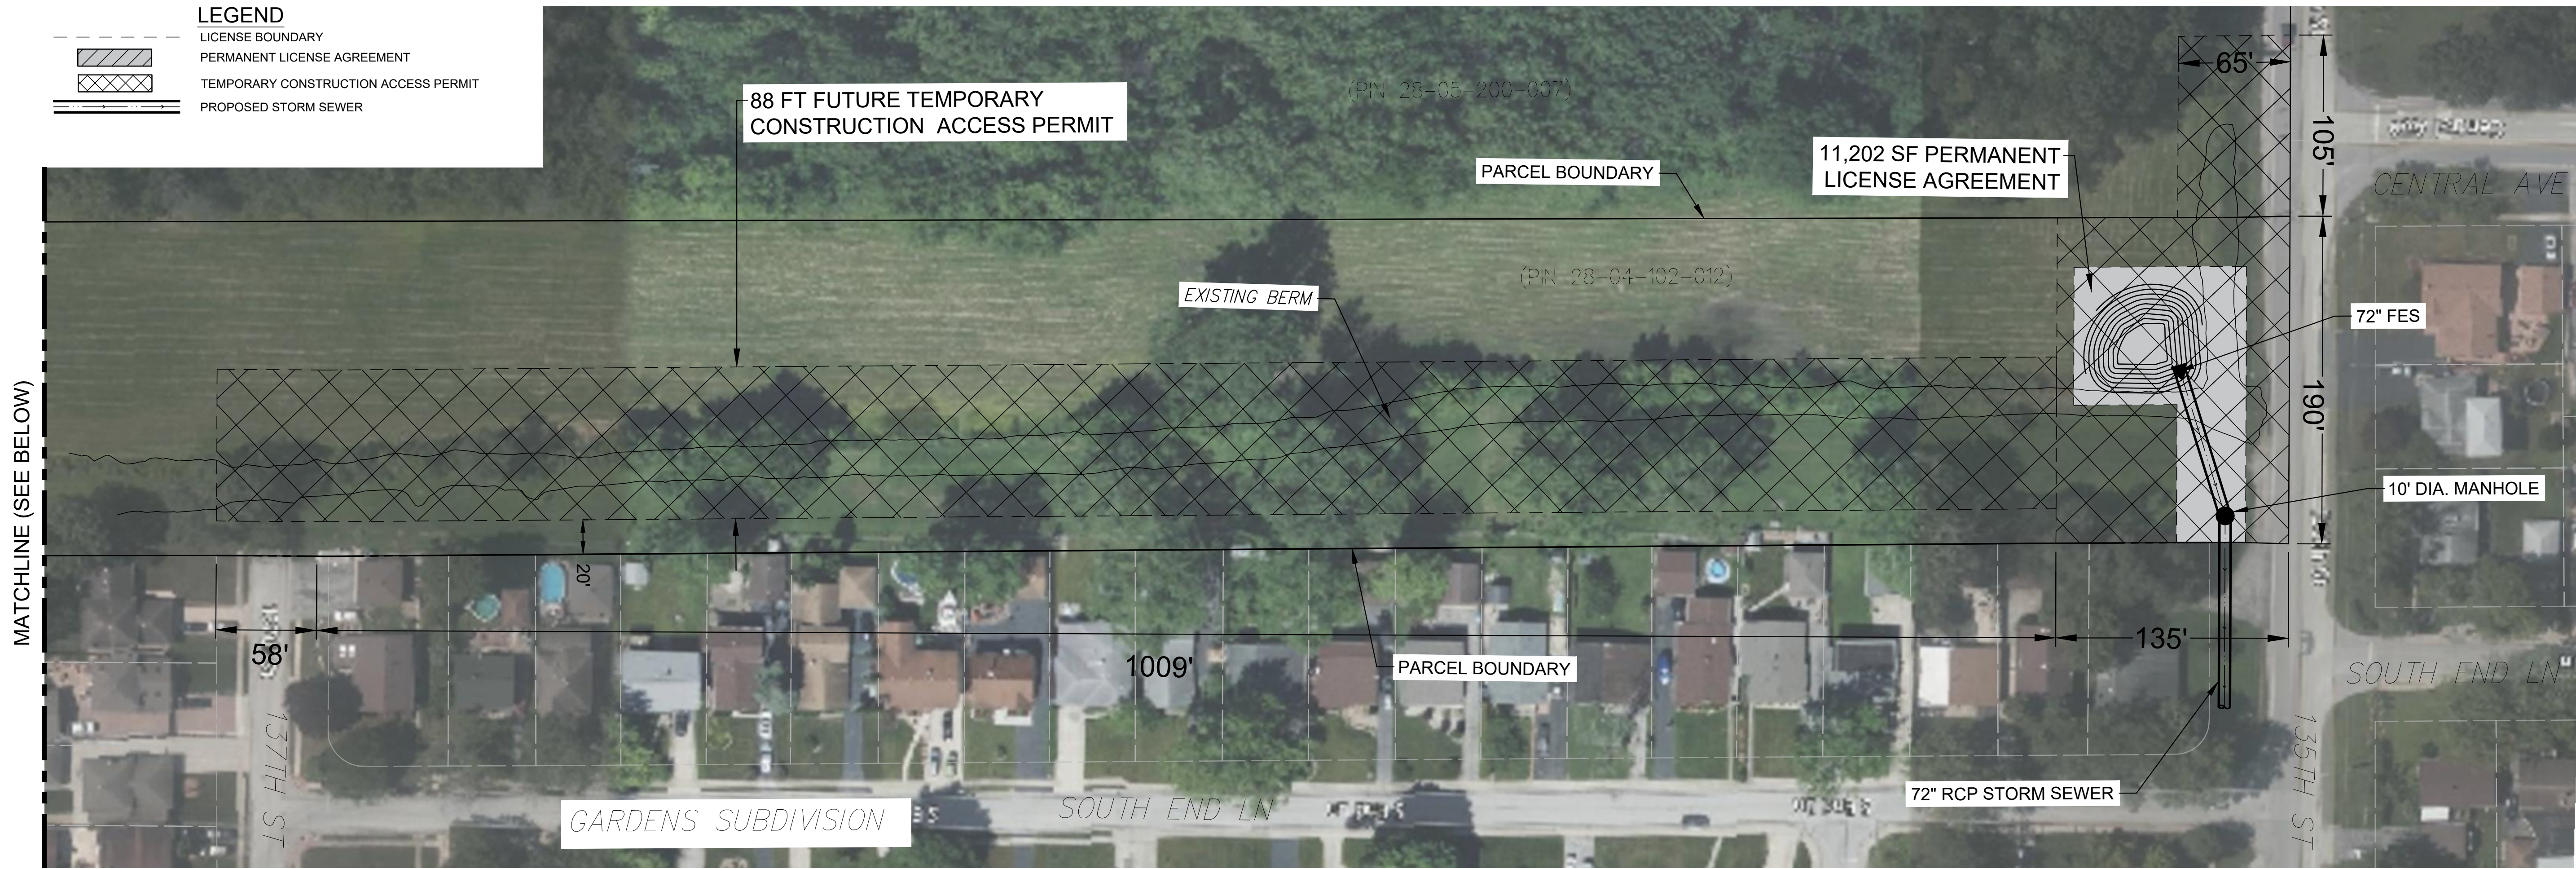

2 LICENSE AGREEMENT PLAN
 SCALE: 1"=50'

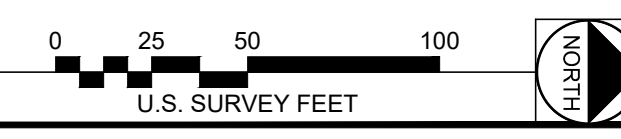

1 LICENSE AGREEMENT PLAN
 SCALE: 1"=50'

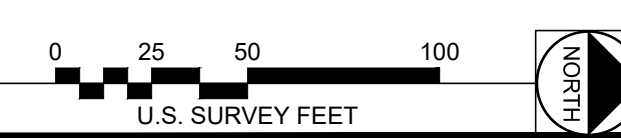

PROJECT:
 Crestwood, Illinois

MWRD 135TH STREET - DRAINAGE IMPROVEMENTS

DATE: 03/04/2021
 DESIGNED: JR
 DRAWN: JR
 REVIEWED: AAN
 FIELD BOOK NO.: N/A

REVISED LICENSE AGREEMENT EXHIBIT

SHEET NUMBER:

1
 OF 1

PROJECT NO.: 0190560.00

I:\proj\1_2019\0190560.00 - MWRD 135th Street Project\04_Drainage\0401\0401_License_Agreement.dwg | 3/5/2021 3:54 PM |