


①	TEMP PAVT MARK - LET & SYM - TY IV TAPE (WHITE)	⑦	TEMP PAVT MARK - LINE 8" - TY IV TAPE (SOLID WHITE)		WORK AREA
②	TEMP PAVT MARK - LINE 4" - TY IV TAPE (SOLID YELLOW)	⑧	TEMP PAVT MARK - LINE 12" - TY IV TAPE (75' SPACING [MINIMUM 5], 45° DIAGONAL, SOLID YELLOW)		TEMPORARY PAVEMENT
②A	TEMP PAVT MARK - LINE 4" - TY IV TAPE (DOUBLE YELLOW @ 11" C-C)	⑨	TEMP PAVT MARK - LINE 12" - TY IV TAPE (10' MAX. SPACING, 45° DIAGONAL, SOLID WHITE)		IMPACT ATTENUATORS, TEMPORARY (FULLY-REDIRECTIVE, NARROW), TEST LEVEL 3
③	TEMP PAVT MARK - LINE 4" - TY IV TAPE (SOLID WHITE)	⑩	TEMP PAVT MARK - LINE 24" - TY IV TAPE (SOLID WHITE)		DRUMS OR TYPE II BARRICADES (SPACED AT 50' C-C TANGENT, 20' C-C TAPER, AND 15'-C-C IN RADII)
④	TEMP PAVT MARK - LINE 4" - TY IV TAPE (10' DASH - 30' SKIP, WHITE)	⑪	TEMPORARY CONCRETE BARRIER WALL W/ TYPE C BARRIER WALL MARKERS (FREE STANDING)		TYPE III BARRICADE
⑤	TEMP PAVT MARK - LINE 6" - TY IV TAPE (SOLID WHITE)	A	EXISTING PAVEMENT MARKING		ARROW BOARD
⑥	TEMP PAVT MARK - LINE 6" - TY IV TAPE (2' DASH - 6' SKIP, WHITE)	B	TEMPORARY PAVEMENT MARKING AND/OR TRAFFIC CONTROL DEVICE PLACED IN PREVIOUS STAGE		DIRECTION INDICATOR BARRICADE W/ STEADY BURN MONO-DIRECTIONAL LIGHT AT 50' C-C SPACING IN TAPERS
⑦	TEMP PAVT MARK - LINE 8" - TY IV TAPE (SOLID WHITE)				

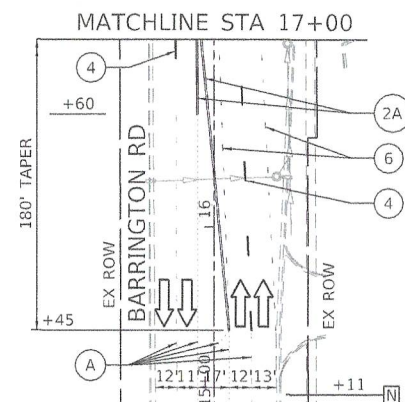

ROAD CONSTRUCTION AHEAD (W20-1103(O)-48) 350'

10'-6" (W12-1102(O)-48)
ILLINOIS 58 (M1-1100-2424, M6-1(O)-2115)

350'



WORK ZONE
SPEED LIMIT 40
PHOTO ENFORCED
\$250 FINE MINIMUM (W21-1115(O)-3618, R2-1-3648, R10-1108p-3618, R2-1106p-3618)

150'

END WORK ZONE SPEED LIMIT (G20-1103-6036)
PLACED ON NORTHBOUND SIDE OPPOSITE WZSL ASSEMBLY

W21-1(O)-48* (W21-1(O)-48*) 350'

* MUST BE REMOVED OR COVERED WHEN WORKERS ARE NOT PRESENT FOR MORE THAN ONE HOUR.

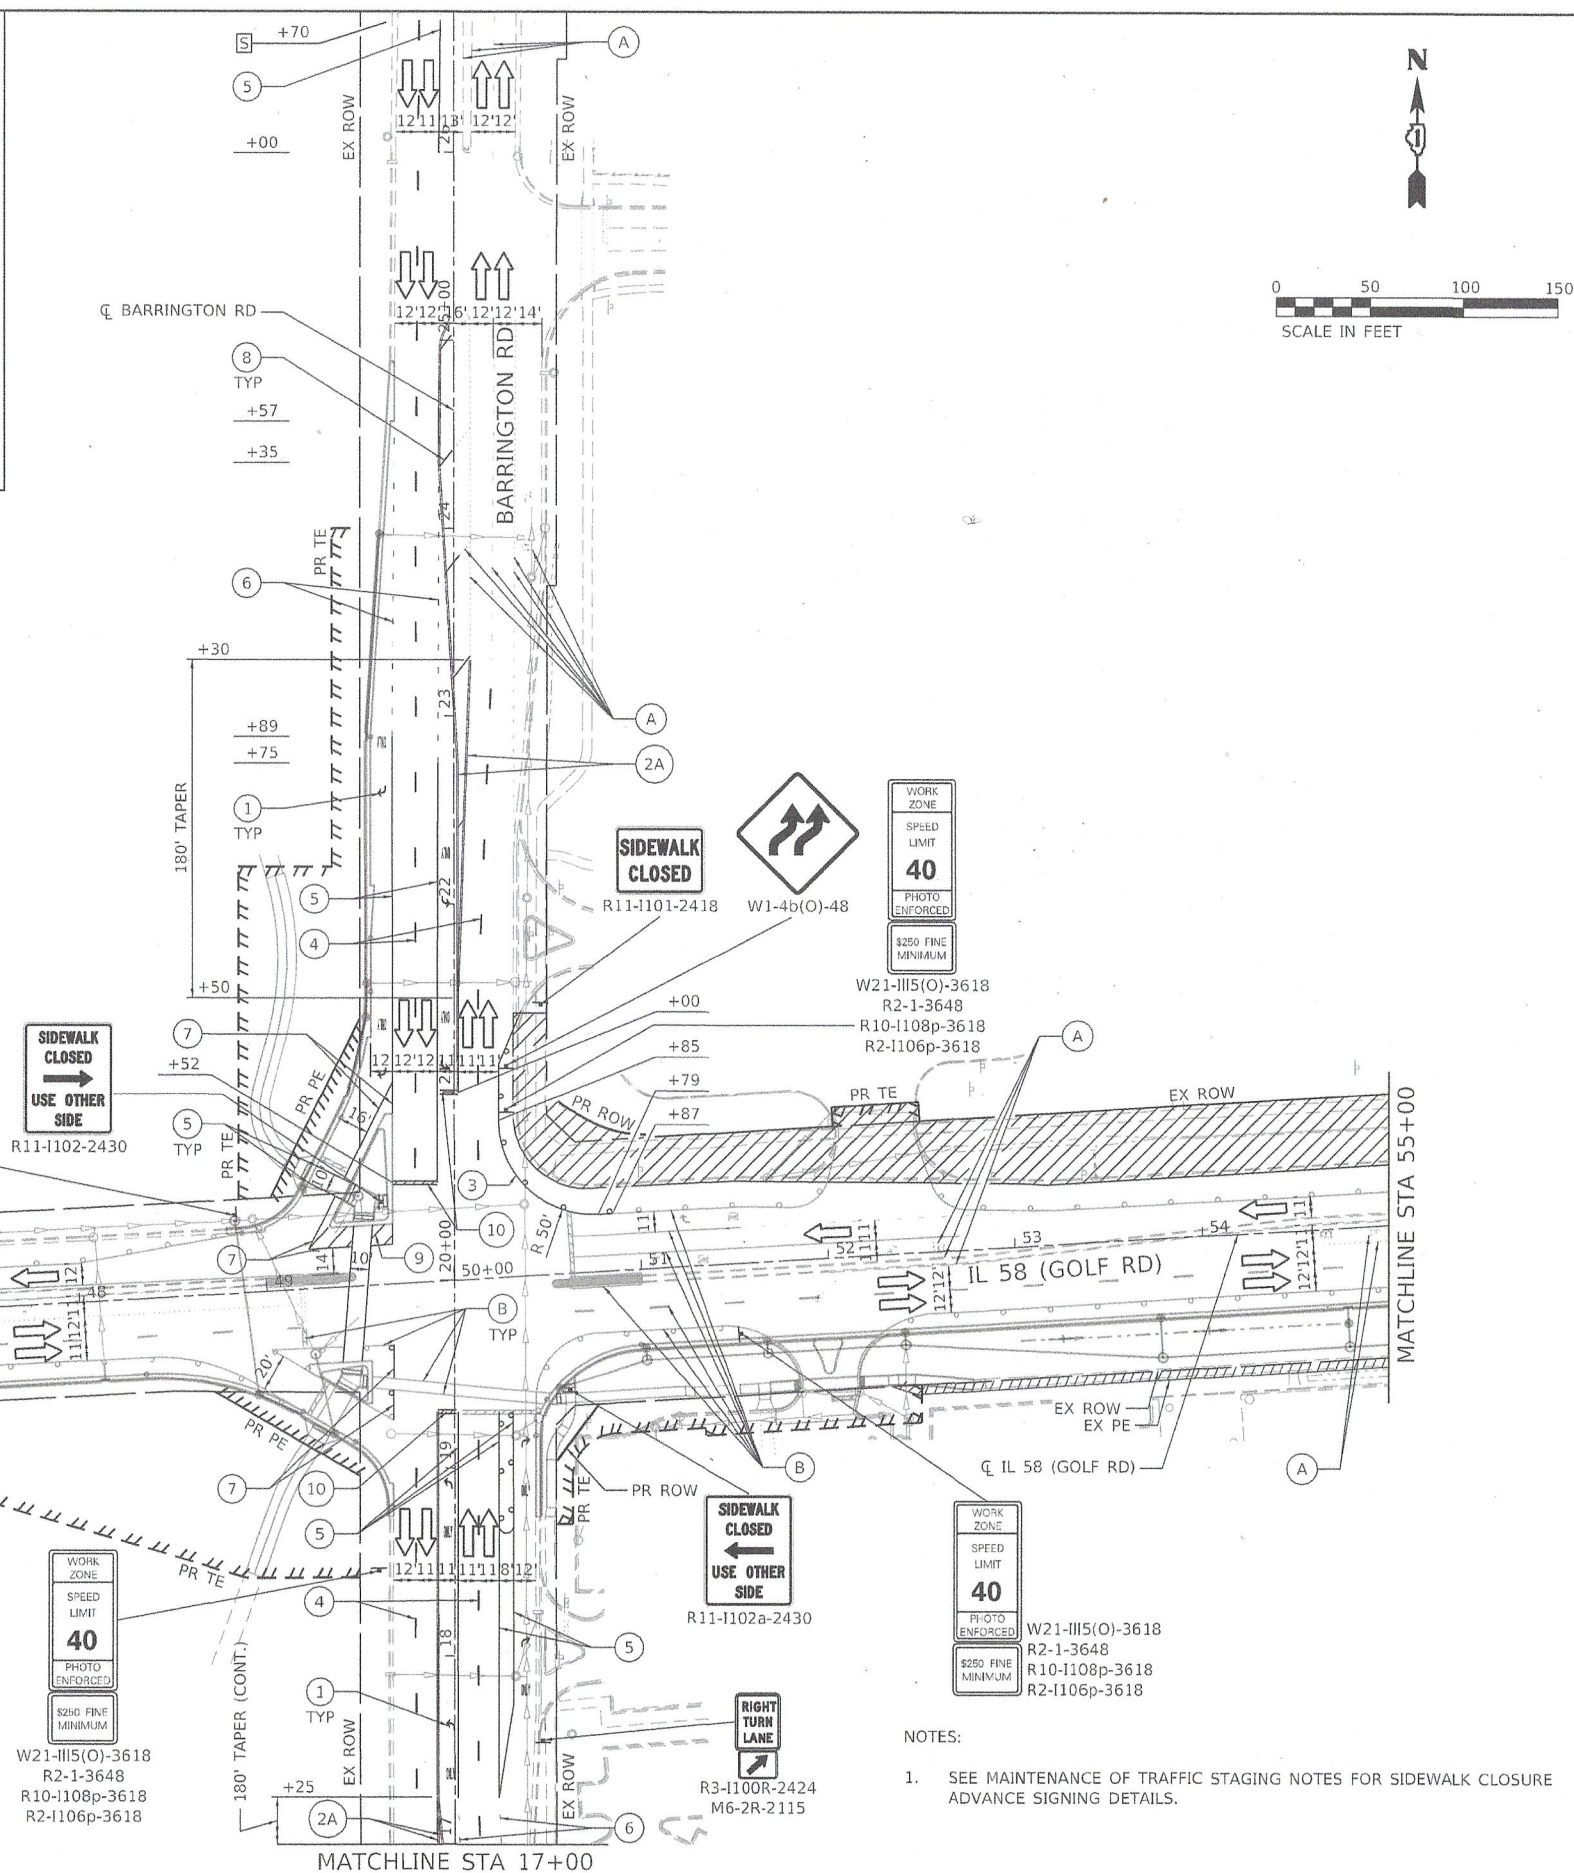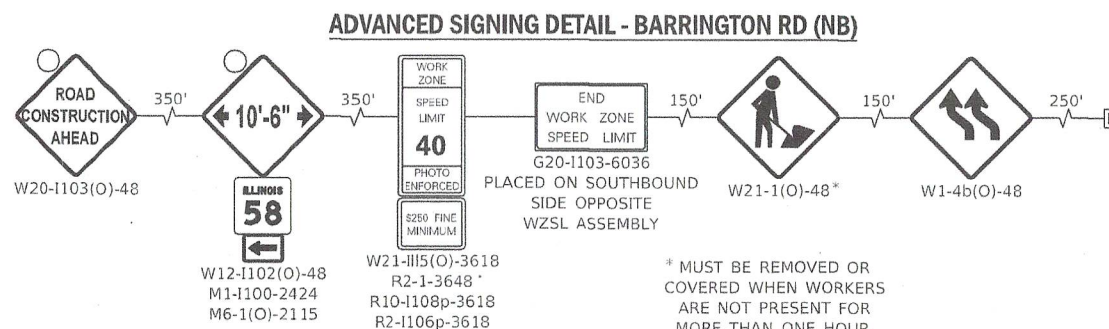

NOTES:

1. SEE MAINTENANCE OF TRAFFIC STAGING NOTES FOR SIDEWALK CLOSURE ADVANCE SIGNING DETAILS.

PART OF THE SE 1/4 OF SEC. 12 AND PART OF THE NE 1/4 OF SEC. 13, TWP. 41 N., R. 9 E., PART OF THE SW 1/4 OF FRACTIONAL SEC. 7 AND PART OF THE NW 1/4 OF FRACTIONAL SEC. 18, TWP. 41 N., R. 10 E. OF THE 3RD. P.M., IN COOK COUNTY, ILLINOIS.

