

hbk
ENGINEERING












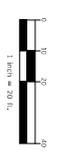

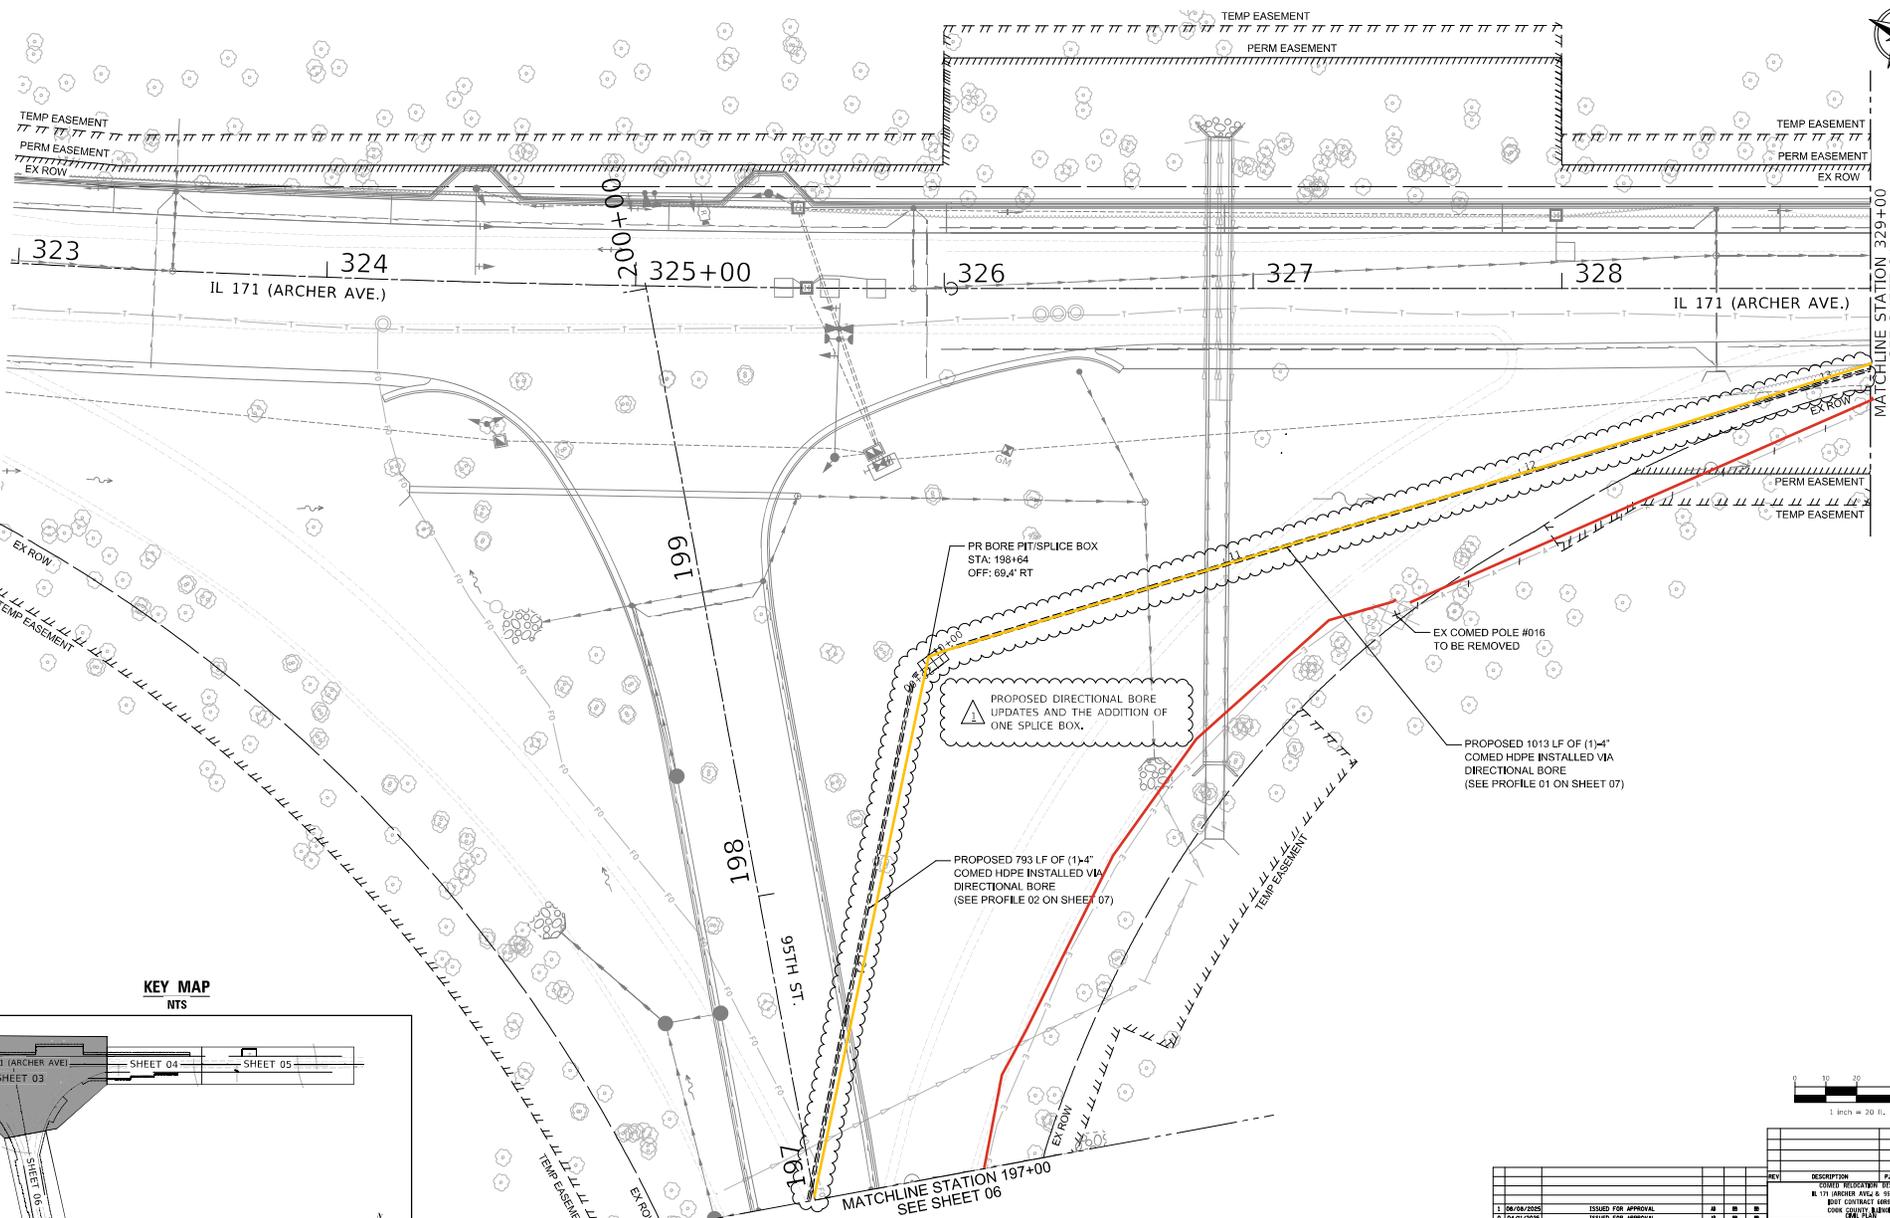

KEY MAP
NTS

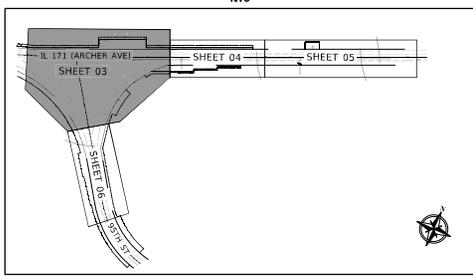

REV	DESCRIPTION	APP'D	DATE
1	ISSUED FOR APPROVAL		
2	ISSUED FOR APPROVAL		
3	ISSUED FOR APPROVAL		
4	ISSUED FOR APPROVAL		

PROJECT NO.	25-0144




ANY MODIFICATION OR ADDITION TO THIS DRAWING BY ANY ORGANIZATION OTHER THAN HBK IS NOT THE RESPONSIBILITY OF HBK.

PROJECT NO. 25-0144
 SHEET 03 OF 09

\\hbks-vb\dfs\hbK_Data\es\Project\250144\dm\02_Sheets\03_HBK#25-0144_Archer_Ave_Plan_01.dgn
 8/2/2025

UIC-03

7

6



5

4


3

2

1

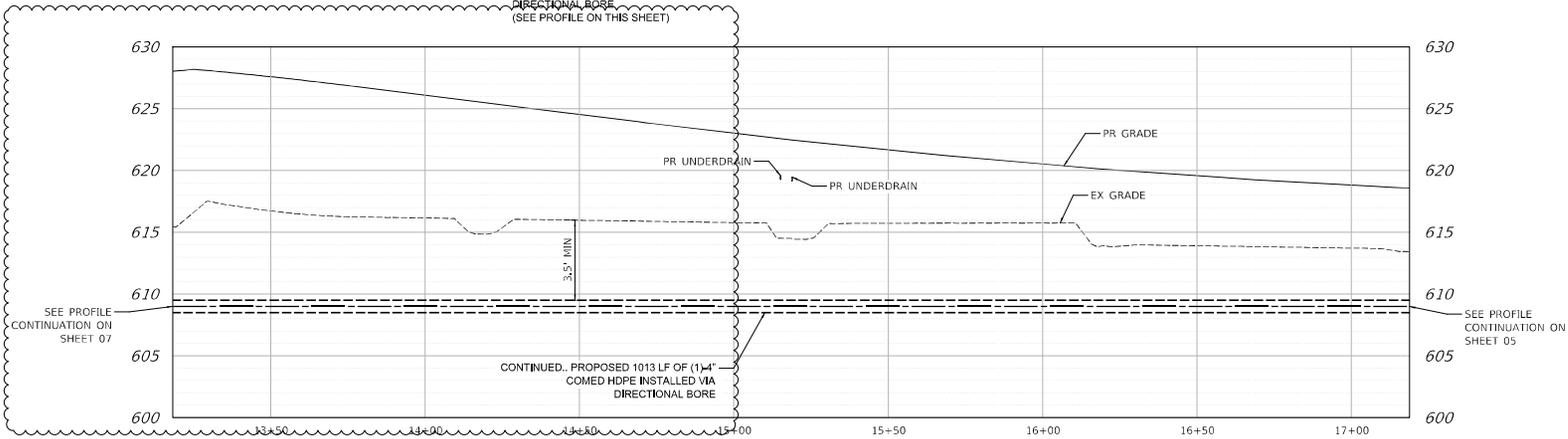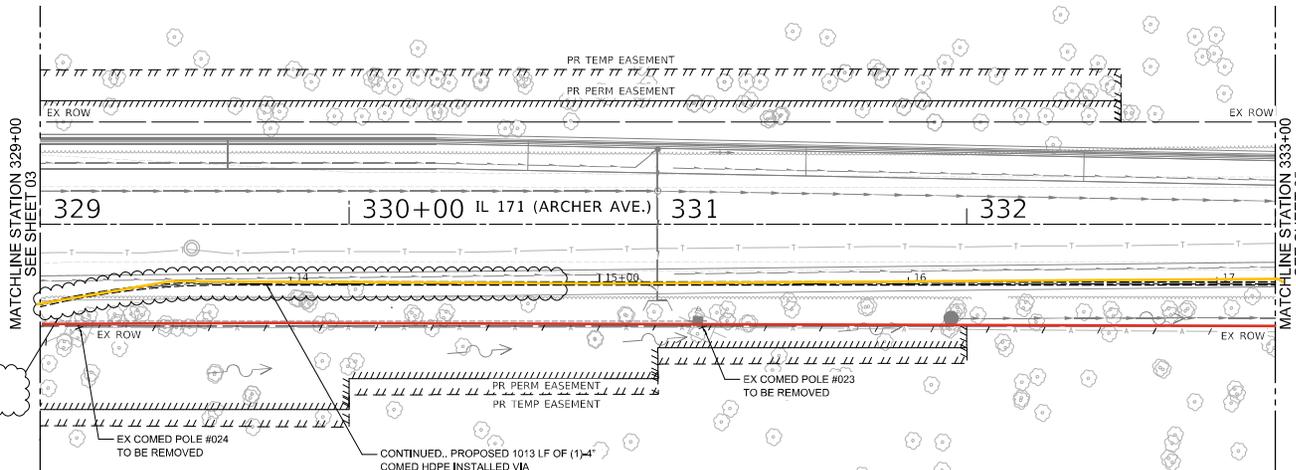


KEY MAP
NTS

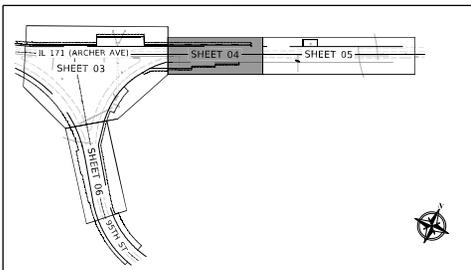

▲ UPDATED BORE ELEVATIONS
ALONG UPDATED ROUTE

PROFILE 01

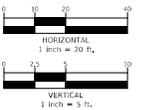



PROJECT NO.	25-0144





HBK ENGINEERING, LLC
 111 W. WABASH ST.
 CHICAGO, ILLINOIS 60601
 STATE OF ILLINOIS DEPARTMENT
 OF PROFESSIONAL REGULATION
 LICENSE NO. 184-000008



ANY MODIFICATION OR ADDITION TO
 THIS DRAWING BY ANY ORGANIZATION
 OTHER THAN HBK IS NOT THE
 RESPONSIBILITY OF HBK.

PROJECT NO. 25-0144
 PROJECT SHEET 04 OF 09

\\hbk-vbfs\hbK_Data\Project\250144.dgn\02_Sheets\04_HBK\25-0144_Archer_Ave_Plan_02.dgn
 8/2/2025

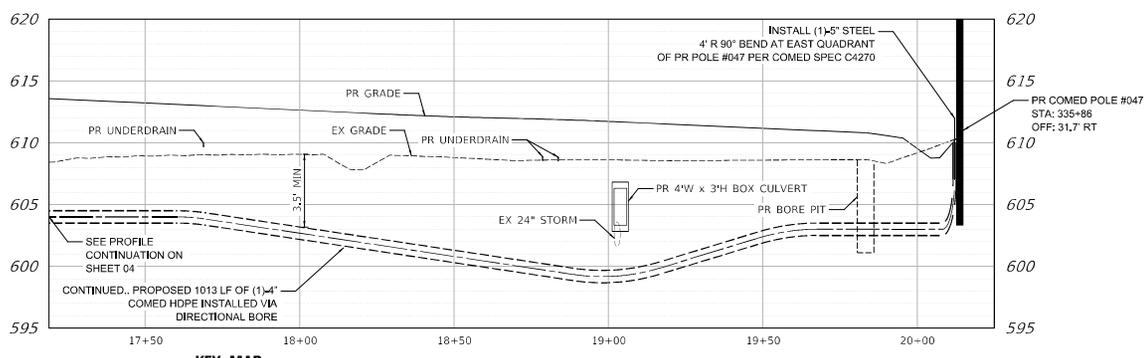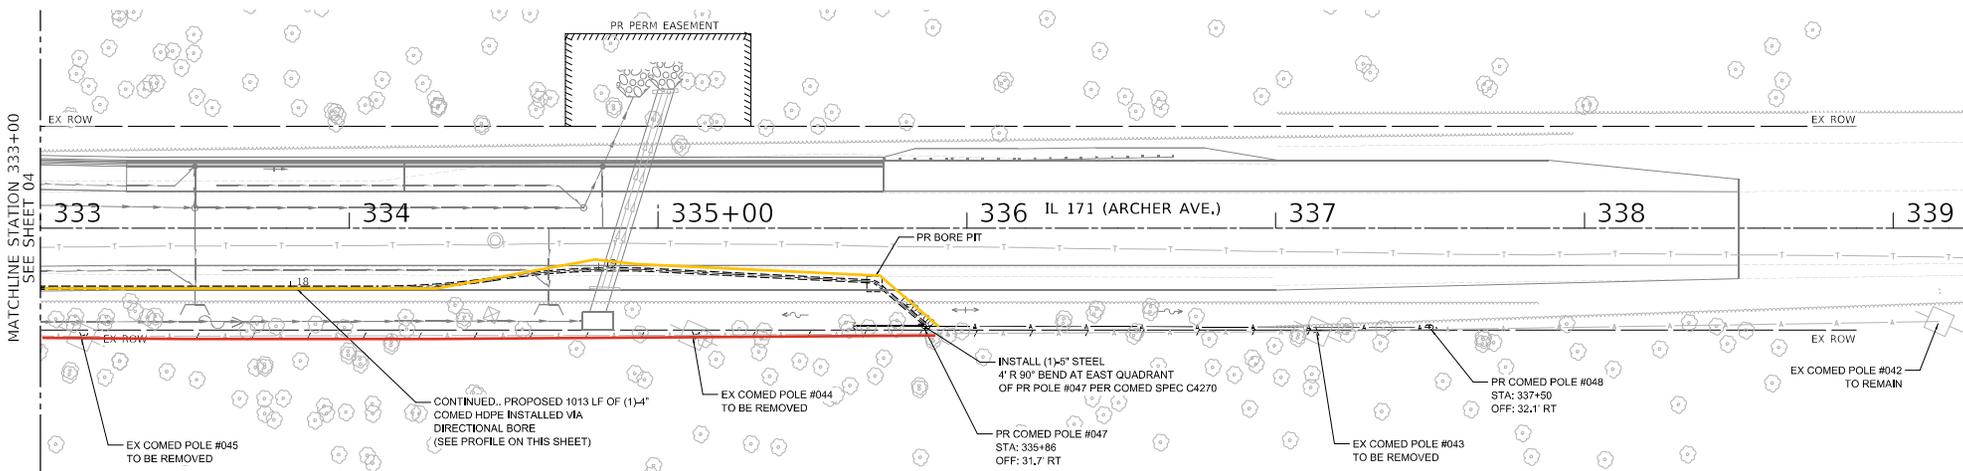

KEY MAP
NTS

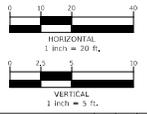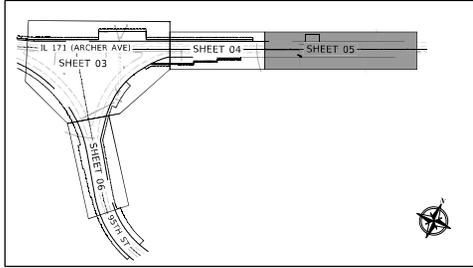





hbk ENGINEERING, LLC

ALL MODIFICATIONS IN ADDITION TO THIS DRAWING BY ANY ORGANIZATION OTHER THAN hbk, IS NOT THE RESPONSIBILITY OF hbk.

