


PLAT OF VACATION



SOUTHWEST CORNER OF THE SOUTHWEST QUARTER OF SECTION 3-42N-12E


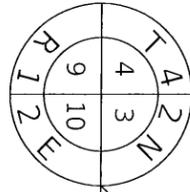


LEGAL DESCRIPTION:

THAT PORTION OF SHERMER ROAD LYING BETWEEN DUNDEE ROAD AND WAUKEGAN ROAD IN THE SOUTHWEST QUARTER OF SECTION 3, TOWNSHIP 42 NORTH, RANGE 12 EAST OF THE THIRD PRINCIPAL MERIDIAN. SAID PORTION BEING 100 FEET WIDE AS DEDICATED FOR A PUBLIC STREET BY DOCUMENT NUMBER 11745019 TO THE VILLAGE OF NORTHBROOK, COOK COUNTY, ILLINOIS.

TOTAL AREA TO BE VACATED: 1.899 AC./82,739 SQ FT MORE OR LESS

BASIS OF BEARING IS THE ILLINOIS STATE PLANE COORDINATE SYSTEM EAST ZONE (NAD 83) 2011 ADJ.

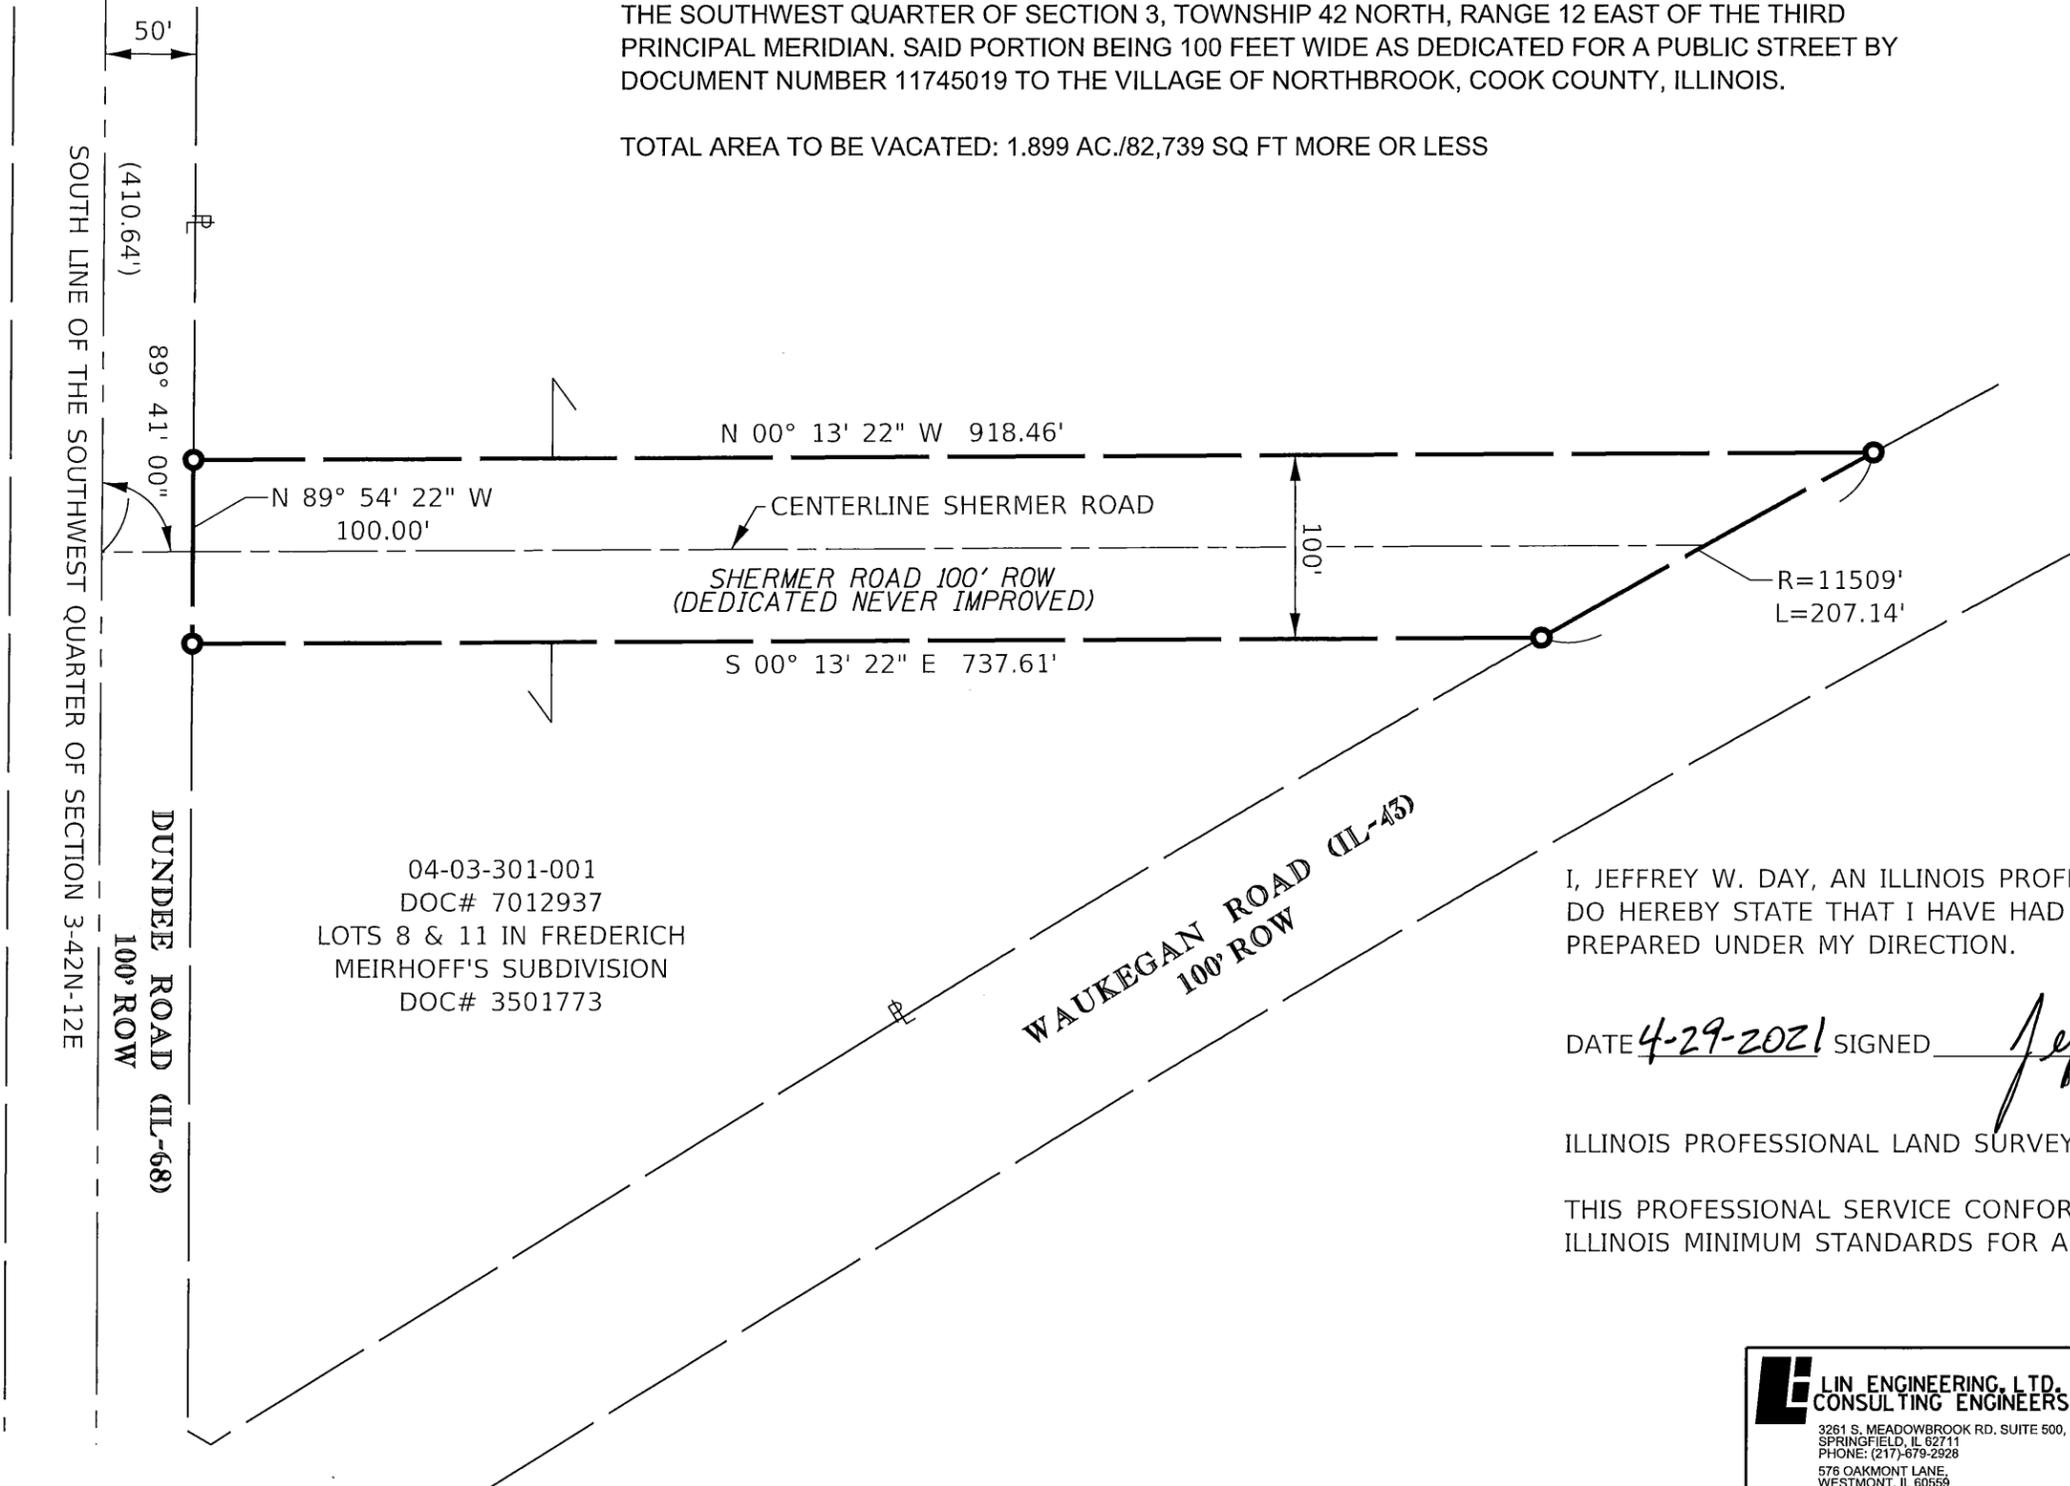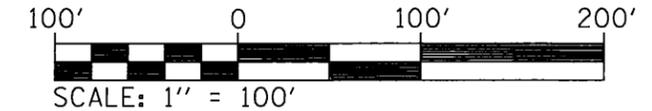

LEGEND
 ● SET 5/8" REBAR


04-03-301-001
 DOC# 7012937
 LOTS 8 & 11 IN FREDERICH
 MEIRHOFF'S SUBDIVISION
 DOC# 3501773

I, JEFFREY W. DAY, AN ILLINOIS PROFESSIONAL LAND SURVEYOR, DO HEREBY STATE THAT I HAVE HAD THE FOREGOING PLAT PREPARED UNDER MY DIRECTION.

DATE 4-29-2021 SIGNED Jeffrey W. Day
 JEFFREY W. DAY

ILLINOIS PROFESSIONAL LAND SURVEYOR NO. 3544

THIS PROFESSIONAL SERVICE CONFORMS TO THE CURRENT ILLINOIS MINIMUM STANDARDS FOR A BOUNDARY SURVEY.

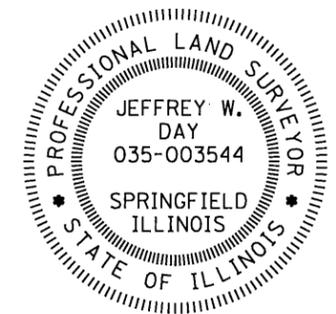

LICENSE EXPIRES
 NOVEMBER 2022

<p>LIN ENGINEERING, LTD. CONSULTING ENGINEERS 3261 S. MEADOWBROOK RD., SUITE 500, SPRINGFIELD, IL 62711 PHONE: (217)-679-2928 576 OAKMONT LANE, WESTMONT, IL 60559 PHONE: (630)-323-5168 184-001181</p>	DRAWN BY: AMP	FOREST PRESERVE DISTRICT OF COOK COUNTY ILLINOIS
	CHECKED BY: JWD	LOCATION & DESCRIPTION: SOMME PRAIRIE GROVE PRESERVE (DUNDEE ROAD & WAUKEGAN ROAD) NORTHBROOK, IL
	DATE: 04/29/2021	SHEET TITLE: PLAT OF VACATION - PT. OF SHERMER ROAD
	SHEET NUMBER: 1 of 1	