
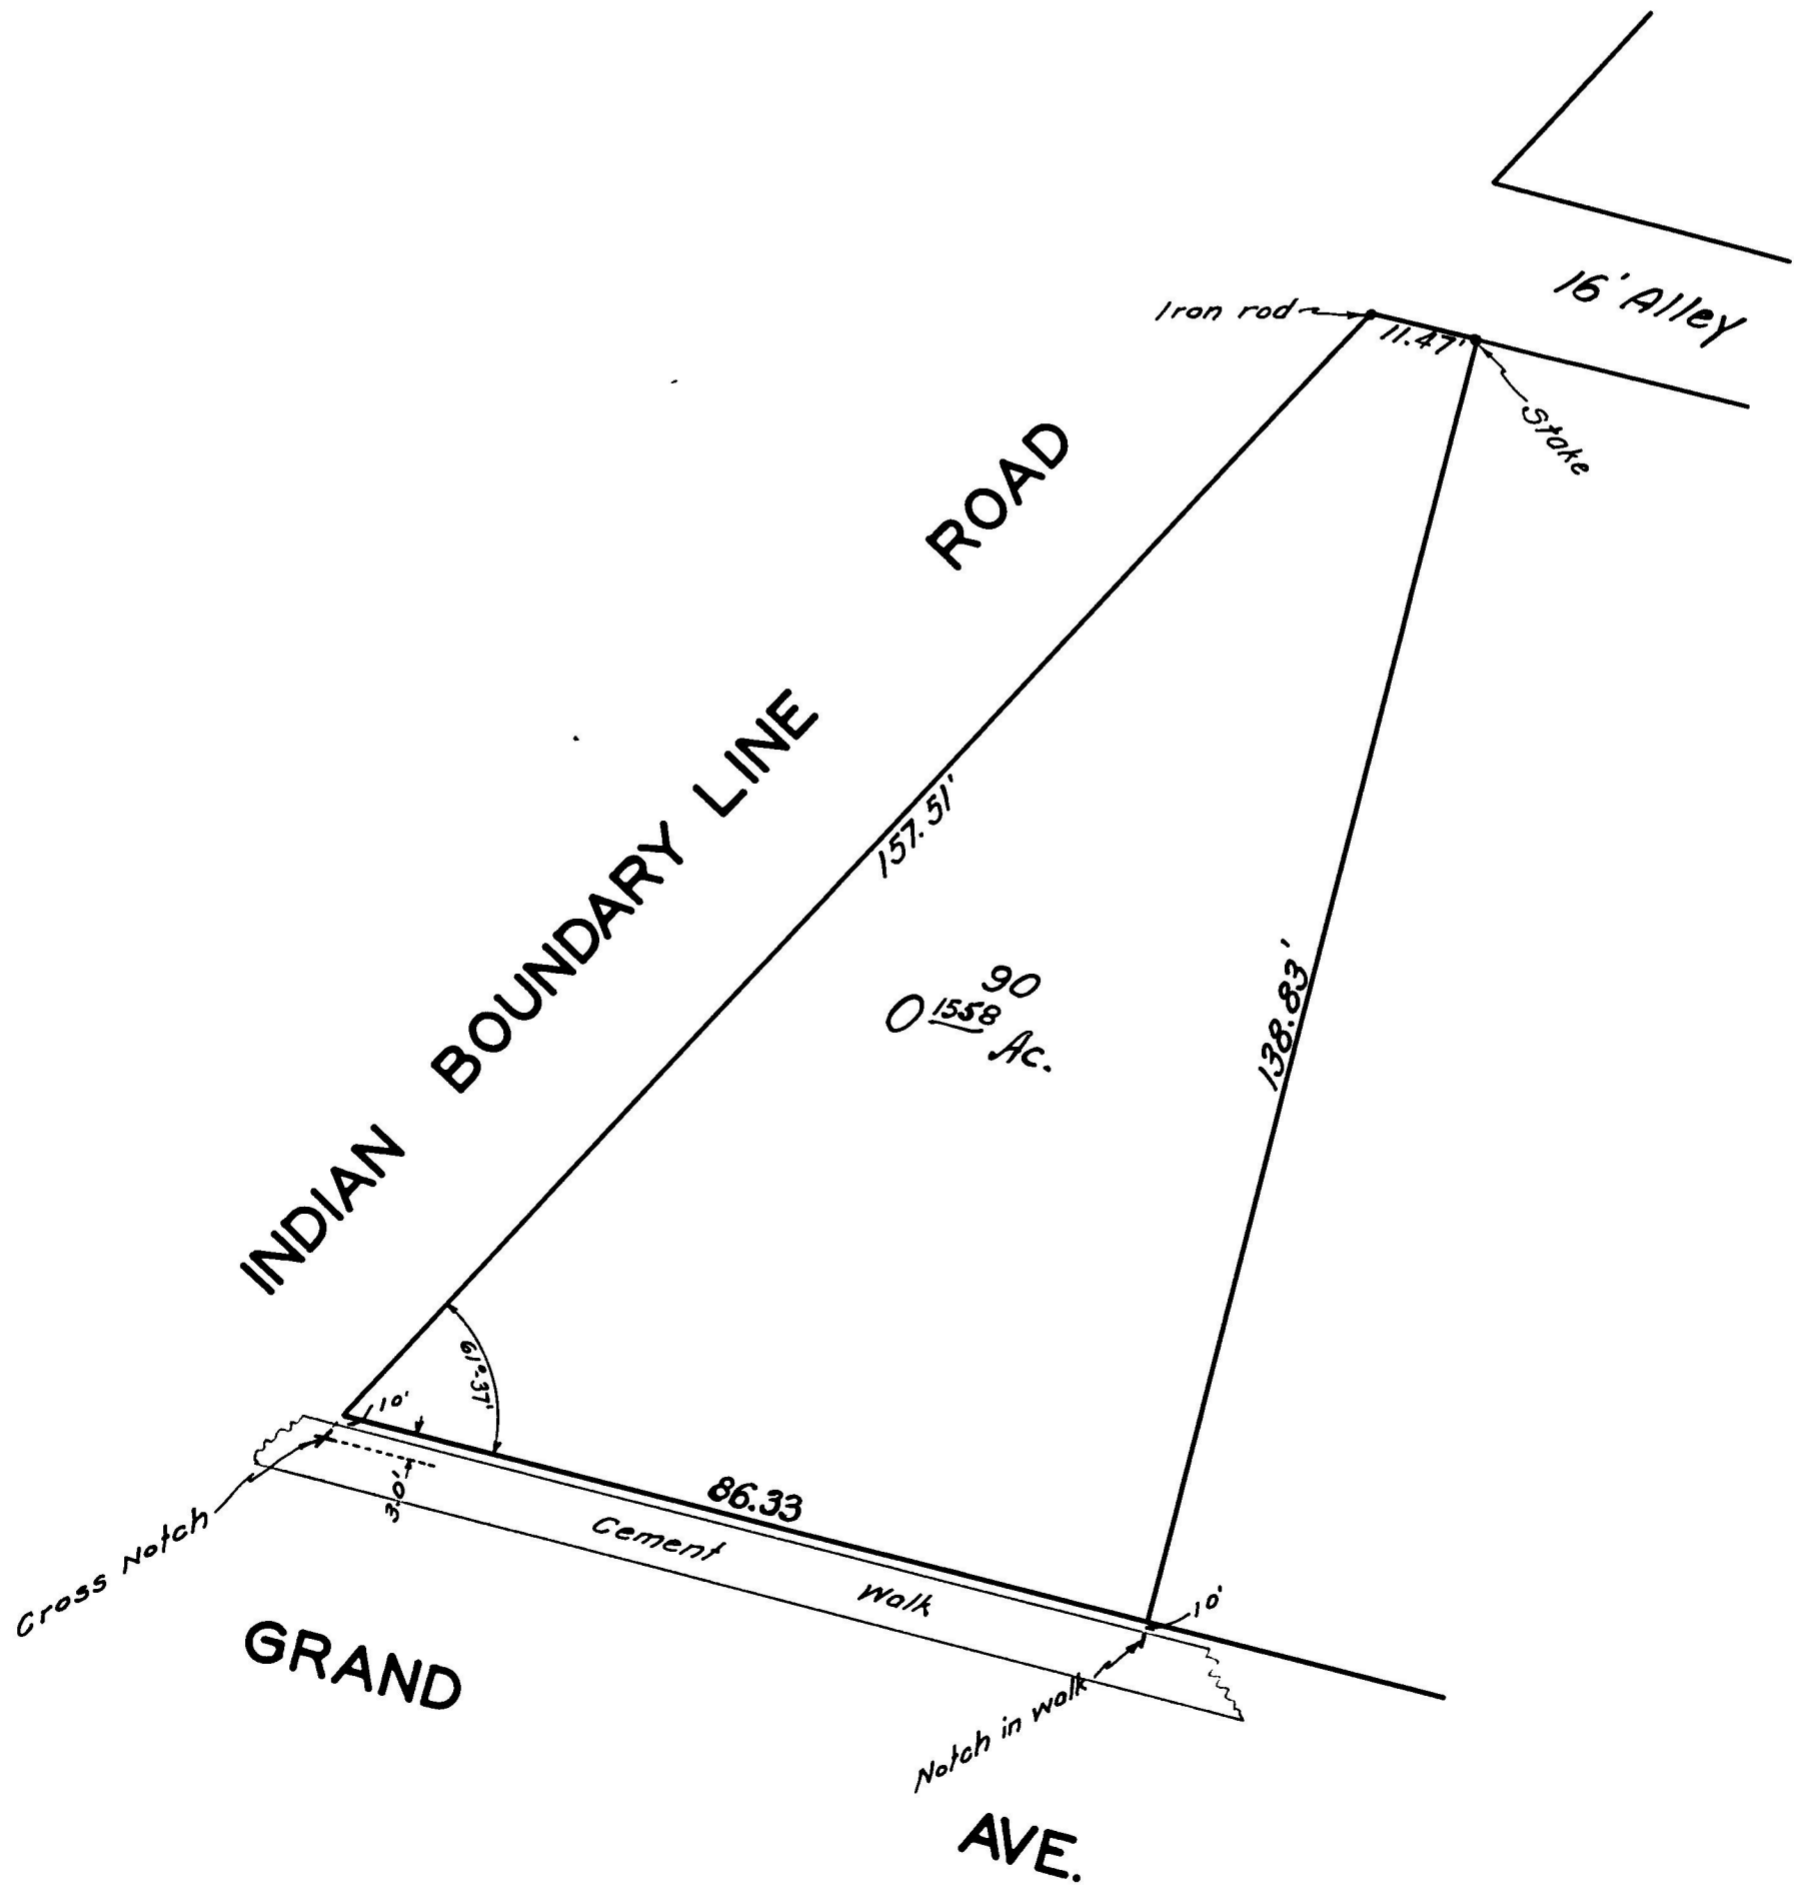


# Forest Preserve District of Cook County



## PLAT of SURVEY

*Lot 90 of Volk Bros. Carey Estates Subdivision in the W 1/2 of Section 26, T. 40 N. R. 12 E. of the 3rd P.M.*



397  
E-26-1514

Scale 1" = 20' .....  
 District Leyden .....  
 Bought From Nellie Conboy .....  
 Book 41A Page 111 .....  
 Drawn by G.E. FRASER .....  
 Checked by .....  
 Approved Geo. C. Natanson .....  
 Surveyor. ER 44

STATE OF ILLINOIS, }  
 COUNTY OF COOK }<sub>SS</sub>

THE FOREST PRESERVE DISTRICT of Cook County hereby certifies that it has surveyed the property described above, and that the plat above drawn is a correct representation of said survey

Chicago, January A D 19 32  
E. J. Flavin Chief Engineer

12084 39239