


# PLAT OF VACATION

PIN: 15-27-221-001  
DOCUMENT NO. 9737375 BK 25102 PG 620

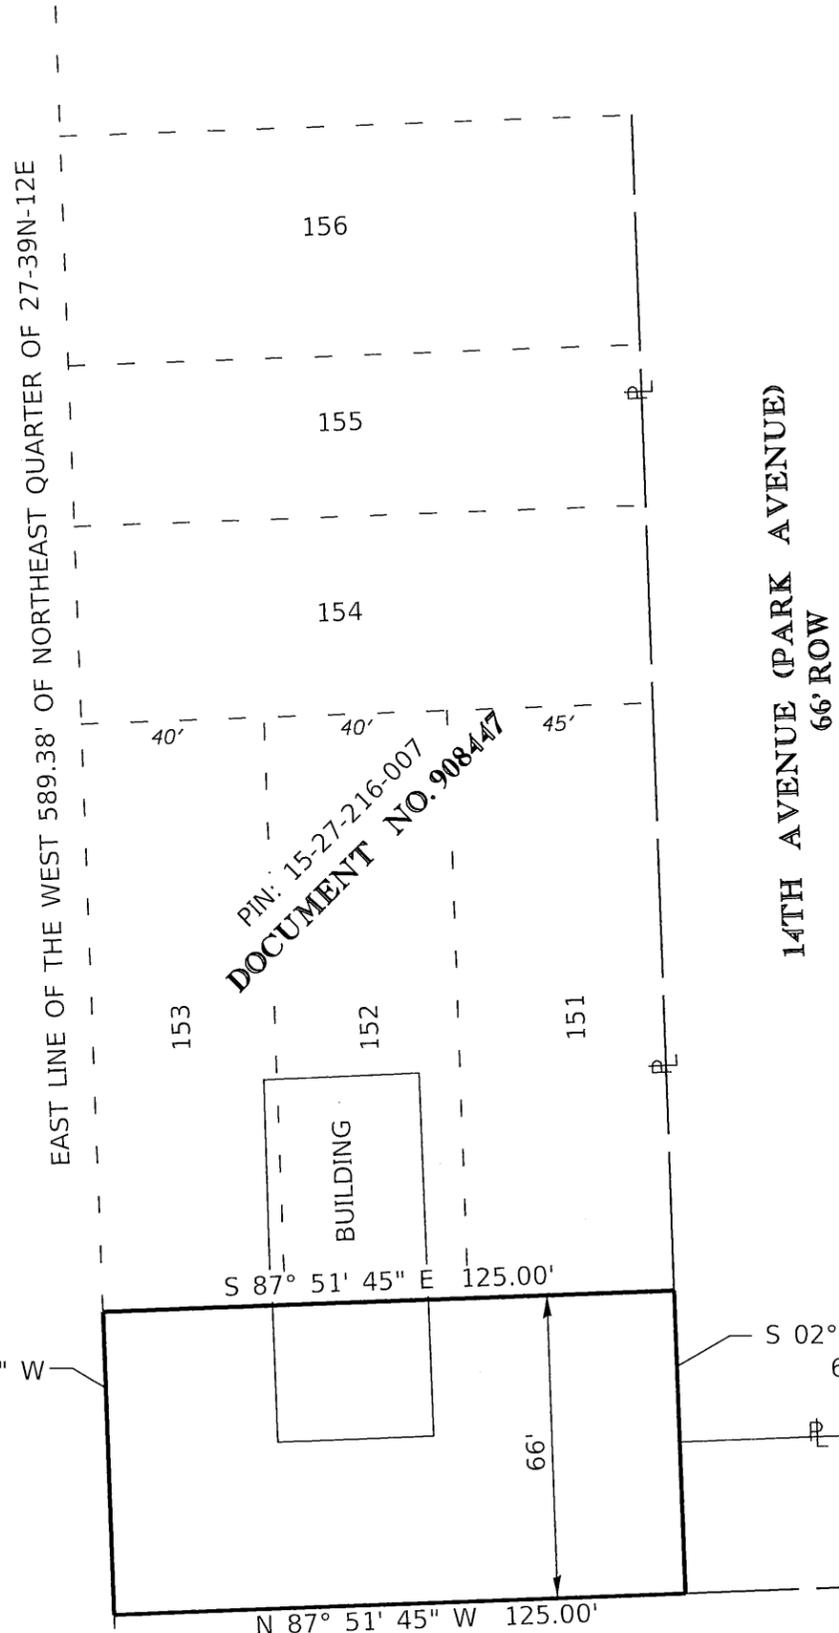

TALMAN & THIELE'S WEST 22ND ST  
ADDITION TO EDGEWOOD

RECORDED OCTOBER 6 1924  
DOCUMENT# 234459



BASIS OF BEARING IS THE ILLINOIS  
STATE PLANE COORDINATE SYSTEM EAST  
ZONE (NAD 83) 2007 ADJ.



LEGAL DESCRIPTION:

THAT PORTION OF WEST 24TH PLACE LYING SOUTH OF AND ADJACENT TO LOTS 151, 152 & 153 IN TALMAN & THIELE'S WEST 22ND STREET ADDITION TO EDGEWOOD BEING A SUBDIVISION OF THE NORTH 1665 FEET OF THE WEST HALF OF THE NORTHEAST QUARTER OF SECTION 27, TOWNSHIP 39, NORTH RANGE 12 EAST, OF THE THIRD PRINCIPAL MERIDIAN (EXCEPT THE WEST 589.38 FEET THEREOF). SAID PORTION BEING 66 FEET WIDE AS PREVIOUSLY DEDICATED FOR A PUBLIC STREET.

TOTAL AREA TO BE VACATED: 0.190 AC./8,250 SQ FT


PIN: 15-27-221-002  
DOCUMENT NO. N08471 BK 49 PG 118

I, JEFFREY W. DAY, AN ILLINOIS PROFESSIONAL LAND SURVEYOR,  
DO HEREBY STATE THAT I HAVE HAD THE FOREGOING PLAT  
PREPARED UNDER MY DIRECTION.

DATE 9-24-2020 SIGNED Jeffrey W. Day  
JEFFREY W. DAY

ILLINOIS PROFESSIONAL LAND SURVEYOR NO. 3544

THIS PROFESSIONAL SERVICE CONFORMS TO THE CURRENT  
ILLINOIS MINIMUM STANDARDS FOR A BOUNDARY SURVEY.

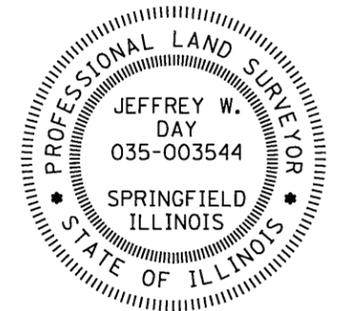

LICENSE EXPIRES  
NOVEMBER 2020

THE SOUTH 33 FEET OF 24TH PLACE GRANTED  
BY EASEMENT FOR THE PURPOSE OF A PUBLIC  
STREET IN THE VILLAGE OF NORTH RIVERSIDE.

<b>LIN ENGINEERING, LTD.</b> <b>CONSULTING ENGINEERS</b> <small>3281 S. MEADOWBROOK RD., SUITE 500,          SPRINGFIELD, IL 62711          PHONE: (217)-679-2928          576 OAKMONT LANE,          WESTMONT, IL 60559          PHONE: (630)-323-5168          184-001181</small>	DRAWN BY:	AMP	FOREST PRESERVE DISTRICT OF COOK COUNTY ILLINOIS
	CHECKED BY:	JWD	LOCATION & DESCRIPTION:
	DATE:	09/24/2020	LANDSCAPE MAINTENANCE DIVISION HQ 2405 17TH AVE., NORTH RIVERSIDE, IL (MAPLE AVE.)
	SHEET NUMBER	1 of 1	SHEET TITLE:
			PLAT OF VACATION - PT. OF 24TH PLACE